

For Lease

642 N High St.

COLUMBUS
RETAIL TEAM

Gilli Zofan

First Vice President
614.593.6023
gilli.zofan@colliers.com

Andrew White

Brokerage Vice President
614.582.7500
andrew.s.white@colliers.com

Samantha Starkoff


Brokerage Associate
440.799.2356
samantha.starkoff@colliers.com

Greater Columbus Region
2 Miranova Place
Columbus, OH 43215
P: +1 614 436 9800
columbusretailteam.com

Colliers



Property Highlights

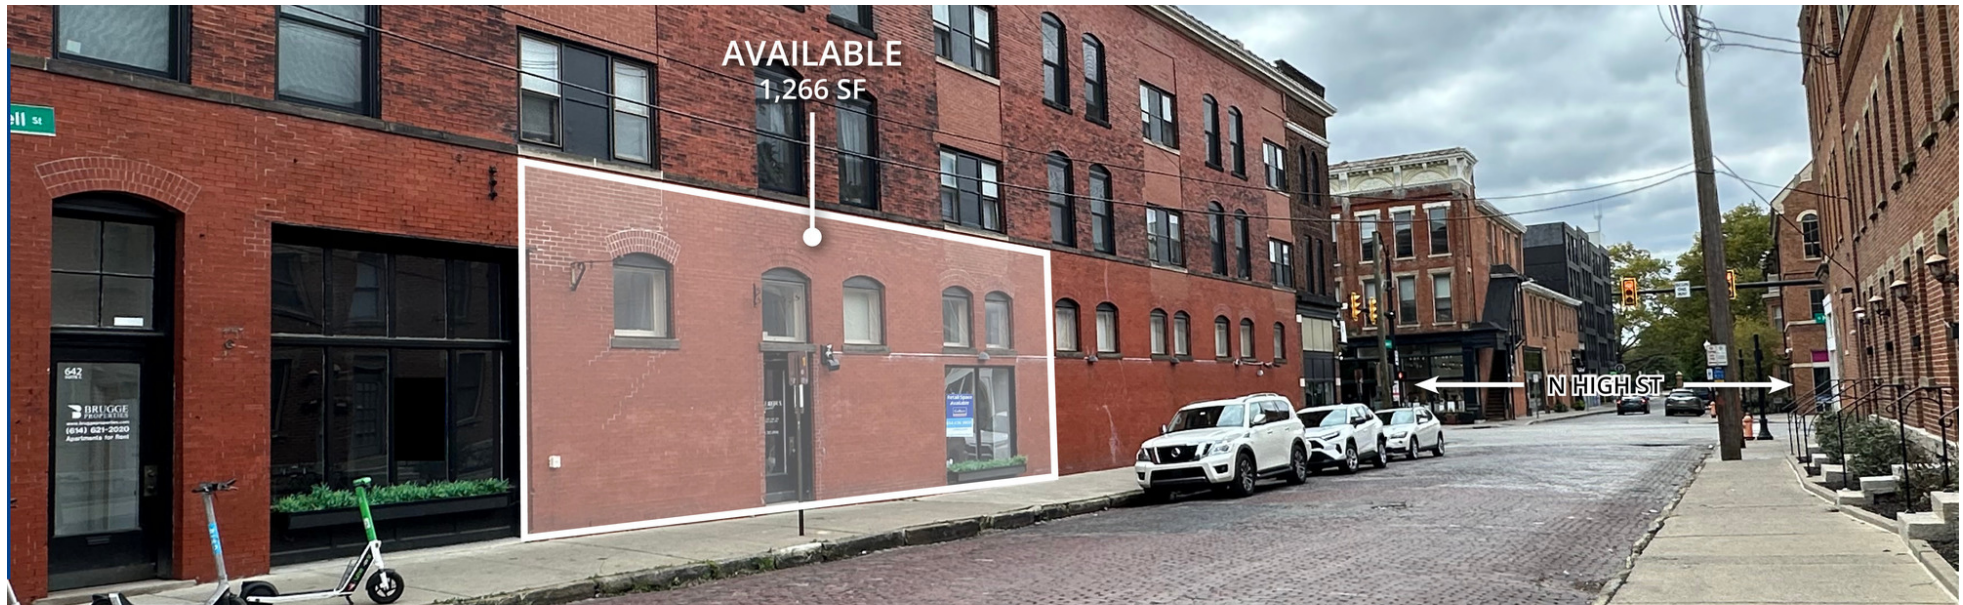

Property Highlights

- 1,266 SF of prime retail space in the Short North Arts District
- Surrounding area boasts high household incomes with upwards of \$129,958 per year in a one-mile radius
- Located just down the street from the Columbus Convention Center and its supporting hotels
- Neighboring restaurants, cafés, and bars include The Pearl, Sweetgreen, The Guild House, Jeni's Splendid Ice Creams, One Line Coffee, Insomnia Cookies, Brassica, Parlay Sporting Club + Kitchen, Wine on High, Marcella's, Hyde Park Steakhouse, and more
- Nearby retailers include The Aroma Labs, Rowe, Core Power Yoga, Pinot's Palette, Chase Bank, Samson Men's Emporium, Coles Plants, and many more

Traffic Counts


N High St	19,440 VPD
I-670	122,067 VPD

Offering Summary

Lease Rate	Negotiable
Available SF	1,266 SF
Building Size	19,040 SF
County	Franklin

Demographics	1 Mile	3 Miles	5 Miles
Total Households	13,800	76,632	156,649
Total Population	22,567	165,356	360,809
Average HH Income	\$129,958	\$91,676	\$95,340

Site Plan

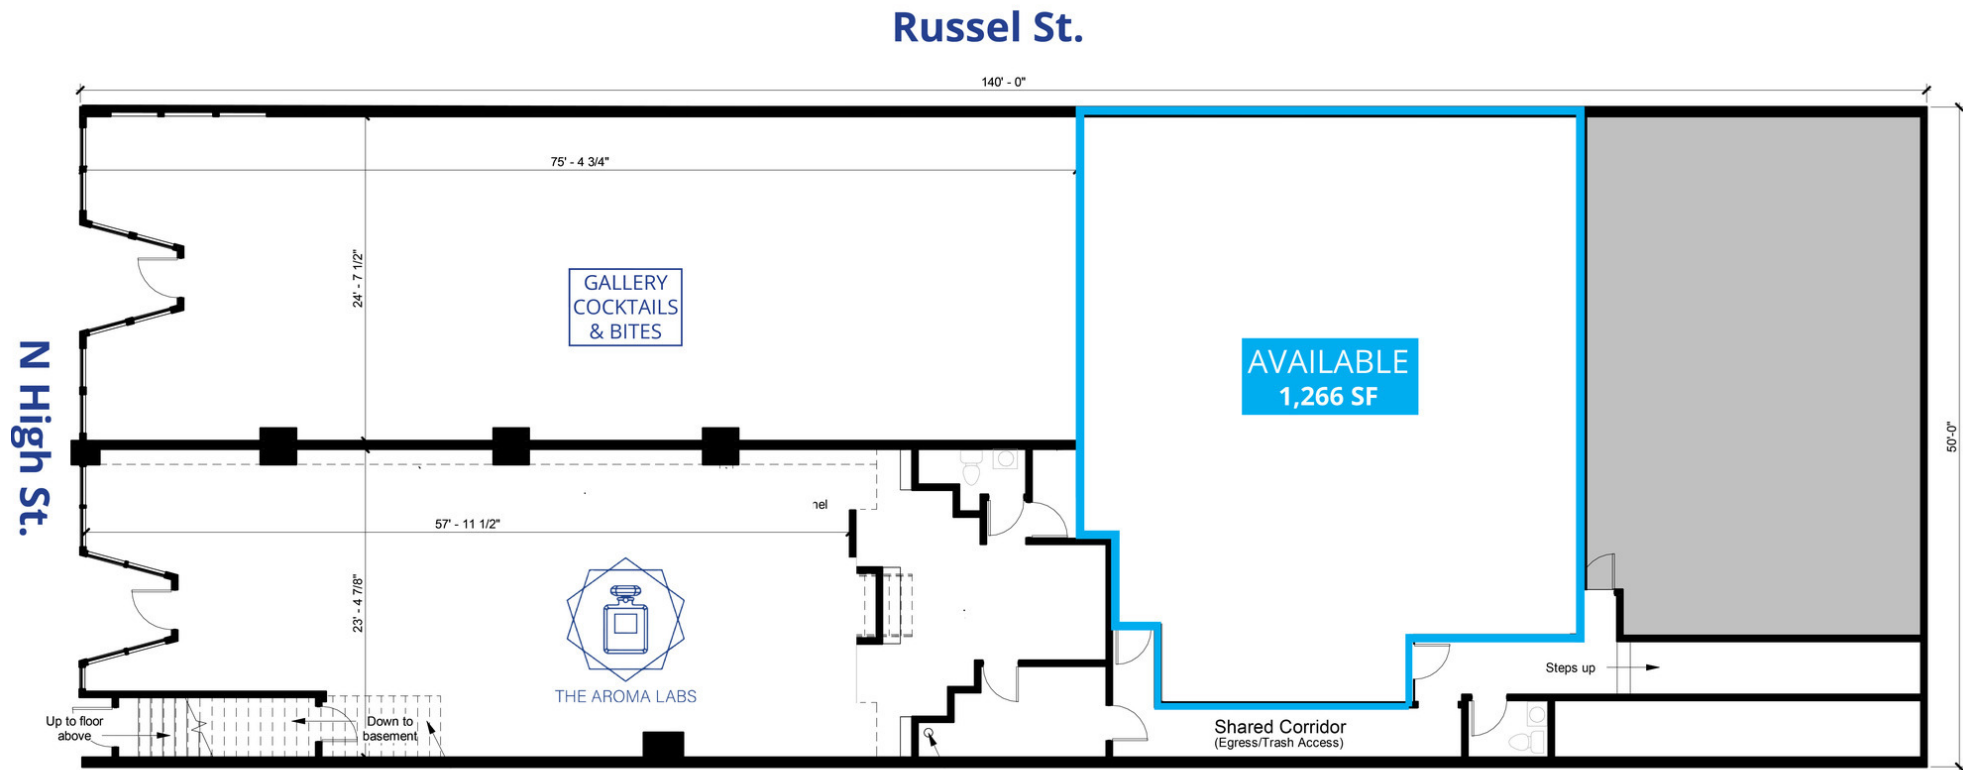

Ground Floor Plan

Scale: 3/32" = 1'-0"

Retailer Map





COLUMBUS
RETAIL TEAM

Gilli Zofan

First Vice President
+1 614 593 6023
gilli.zofan@colliers.com

Andrew White

Brokerage Vice President
+1 614 582 7500
andrew.s.white@colliers.com

Samantha Starkoff

Brokerage Associate
+1 440 799 2356
samantha.starkoff@colliers.com

Greater Columbus Region
2 Miranova Place
Columbus, OH 43215
P: +1 614 436 9800
columbusretailteam.com



The information herein is provided "ONLY AS AN INTRODUCTION TO THE PROPERTY". All parties interested in purchasing should base their final decision on the results of their own independent inspection of the property. All parties should satisfy themselves as to the condition of the property with respect to the legal, environmental or physical conditions of the property and title thereto. All financial data provided is given for information purposes and is not guaranteed. All parties should perform their own market feasibility study to determine the soundness of the financial data provided and the physical condition of the property. The Owner, Agent and all parties acting on behalf of the Owner or Agent hereby make no representations as to the accuracy or completeness of the information included in this property profile. Unless provided to the buyer under separate cover, no environmental study has been done for this property. This information is believed to be accurate. We are not responsible for misstatements of facts, errors or omissions, prior sale, changes of price or withdrawal from the market without notice.