

SKYPORT INDUSTRIAL PARK



FOR LEASE

6620 ESCONDIDO STREET | LAS VEGAS | NV | 89119

BRIAN RIFFEL, SIOR

+1 702 836 3773
brian.riffel@colliers.com
LIC. # NV-S.0043752

CHASE PAVLOV


+1 702 836 3731
chase.pavlov@colliers.com
LIC. # NV-S.0186416

TYLER JONES

+1 702 836 3754
tyler.jones@colliers.com
LIC. # NV-S.0169145

PROPERTY FEATURES

- ±9,904 SF – ±76,663 SF Available
- ±153,868 Total SF Industrial Park
- ±24' Clear Height
- ESFR Fire Sprinkler System
- Zoned IP (Industrial Park)
- 3-Phase Power
- Dock High Loading & Grade Level Doors
- ±150' Truck Court/Parking Area
- Skylights in Warehouse
- LED Lighting
- Close proximity to the I-215, I-15, the Las Vegas Strip, and Harry Reid International Airport

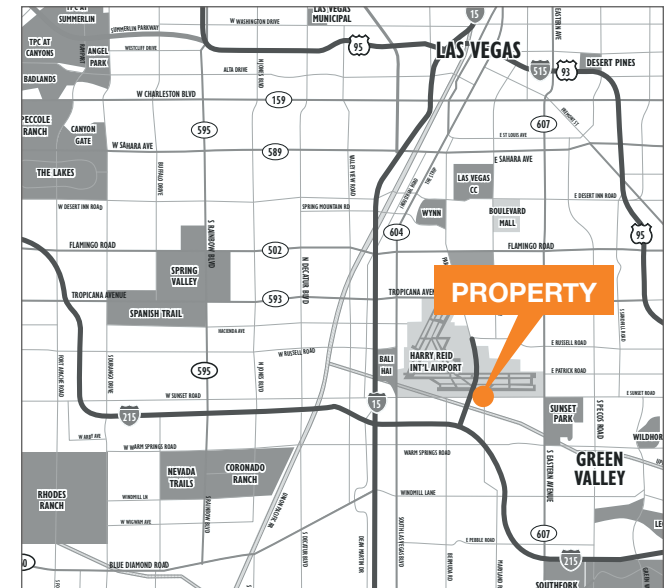


The information contained herein is believed to be accurate but is not warranted as to its accuracy and may change or be updated without notice. Seller or landlord makes no representation as to the environmental condition of the property and recommends purchaser's or tenant's independent investigation.

SKYPORT INDUSTRIAL PARK



BUILDING B

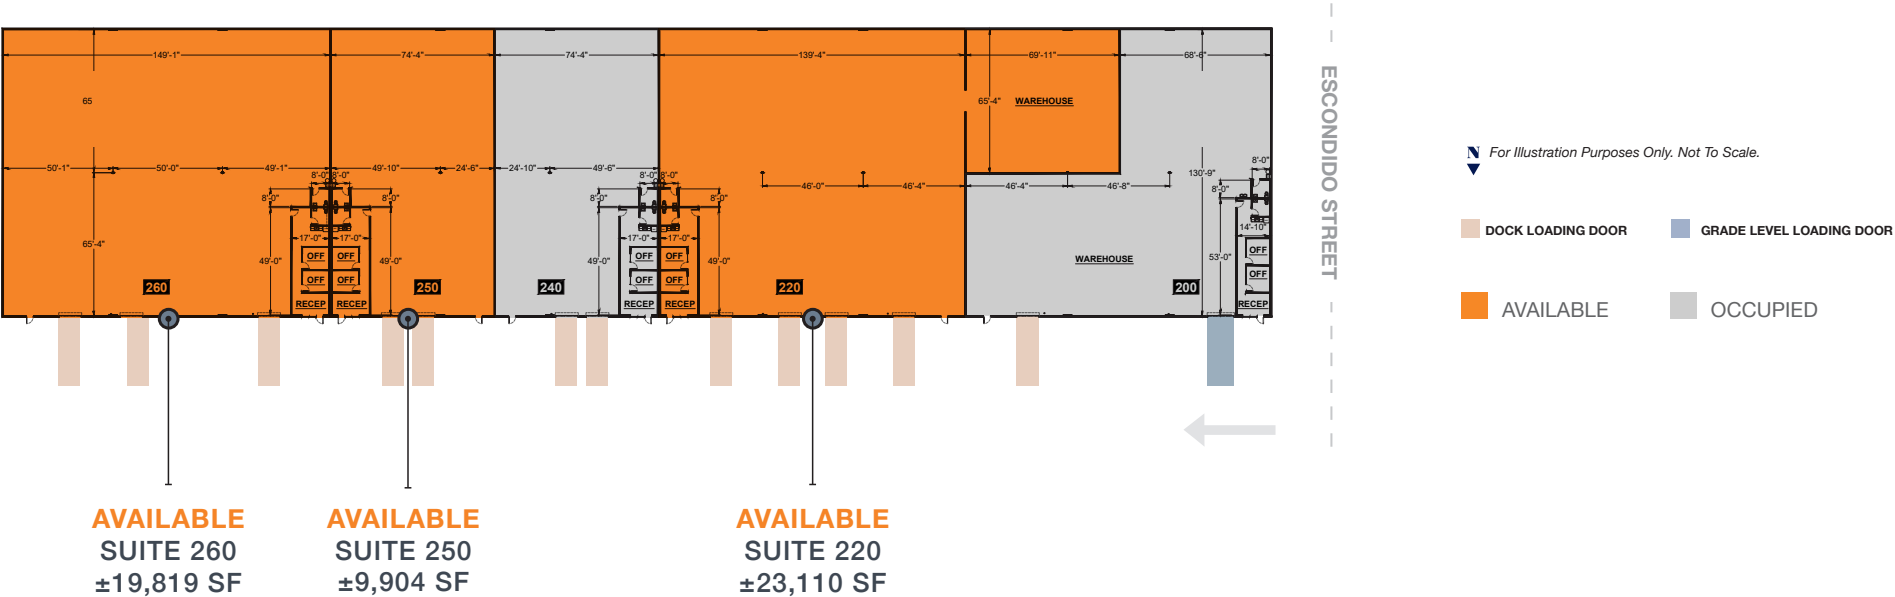

SUITE 220

Building	B
Total SF	±23,110 SF
Office SF	±986 SF
WH SF	±22,124 SF
Asking Rate	\$1.20
NNN	\$0.19

SUITE 250

Building	B
Total SF	±9,904 SF
Office SF	±986 SF
WH SF	±8,918 SF
Asking Rate	\$1.30
NNN	\$0.19

SUITE 260

Building	B
Total SF	±19,819 SF
Office SF	±986 SF
WH SF	±18,833 SF
Asking Rate	\$1.22
NNN	\$0.19

BUILDING B

Building	B
Total SF	±76,663 SF
Office SF	±4,907 SF
WH SF	±71,696 SF
Asking Rate	\$TBD
NNN	\$0.19


SKYPORT INDUSTRIAL PARK



BUILDING B

SUITE 220

Building	B
Total SF	±23,110 SF
Office SF	±986 SF
WH SF	±22,124 SF
Asking Rate	\$1.20
NNN	\$0.19

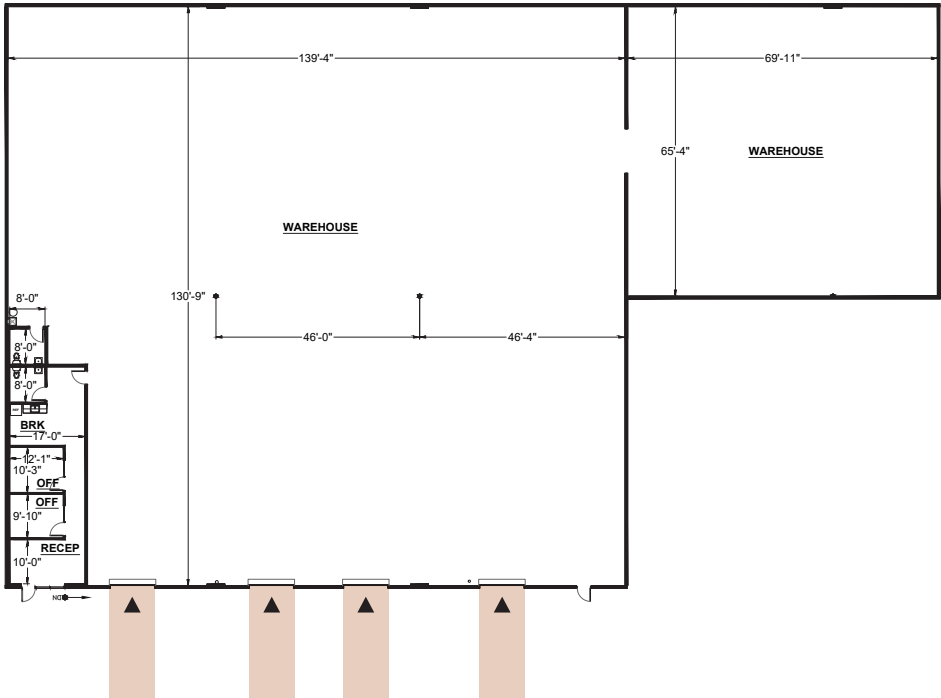

KEY PLAN



For Illustration Purposes Only. Not To Scale.

▲ DOCK LOADING DOOR

FOR MORE INFORMATION

BRIAN RIFFEL, SIOR
+1 702 836 3773
brian.riffel@colliers.com
LIC. # NV-S.0043752

CHASE PAVLOV
+1 702 836 3731
chase.pavlov@colliers.com
LIC. # NV-S.0186416

TYLER JONES
+1 702 836 3754
tyler.jones@colliers.com
LIC. # NV-S.0169145

COLLIERS LAS VEGAS
6795 Agilysys Way, Suite 210
Las Vegas, NV 89113
www.colliers.com/lasvegas

SKYPORT INDUSTRIAL PARK

6620 Escondido Street
Las Vegas, NV 89119



SKYPORT INDUSTRIAL PARK





BUILDING B

SUITE 250

Building	B
Total SF	±9,904 SF
Office SF	±986 SF
WH SF	±8,918 SF
Asking Rate	\$1.30
NNN	\$0.19

KEY PLAN

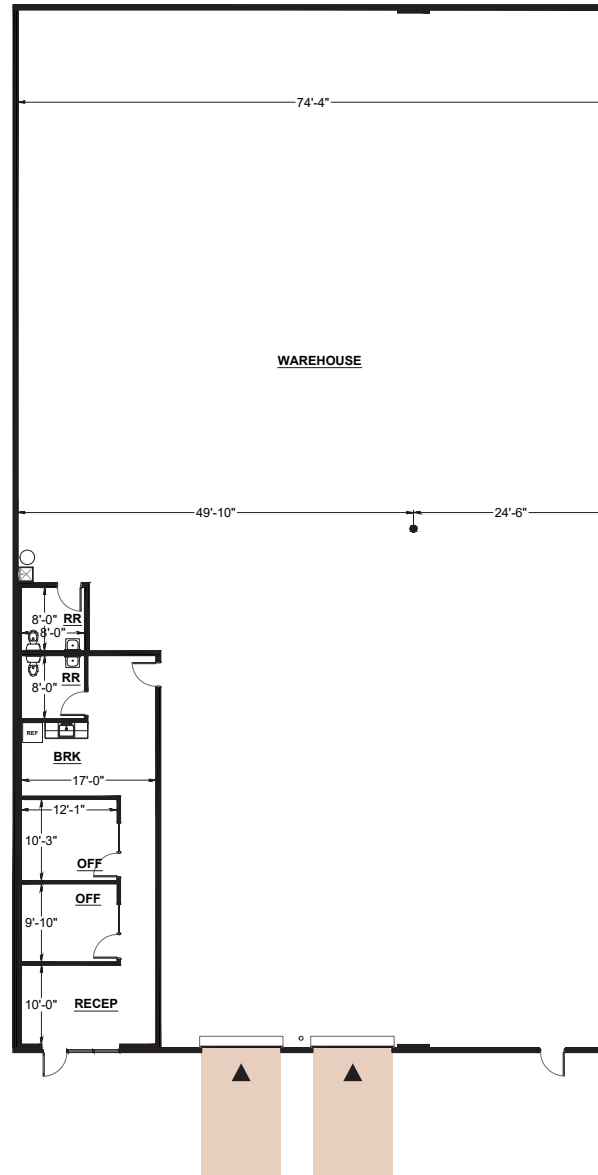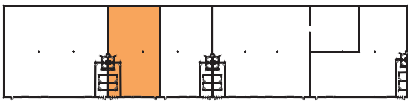

FOR MORE INFORMATION

BRIAN RIFFEL, SIOR

+1 702 836 3773
brian.riffel@colliers.com
LIC. # NV-S.0043752

CHASE PAVLOV

+1 702 836 3731
chase.pavlov@colliers.com
LIC. # NV-S.0186416

TYLER JONES

+1 702 836 3754
tyler.jones@colliers.com
LIC. # NV-S.0169145

COLLIERS LAS VEGAS

6795 Agilysys Way, Suite 210
Las Vegas, NV 89113
www.colliers.com/lasvegas

SKYPORT INDUSTRIAL PARK

6620 Escondido Street
Las Vegas, NV 89119



 For Illustration Purposes Only. Not To Scale.

 DOCK LOADING DOOR

SKYPORT INDUSTRIAL PARK





BUILDING B

SUITE 260

Building	B
Total SF	±19,819 SF
Office SF	±986 SF
WH SF	±18,833 SF
Asking Rate	\$1.22
NNN	\$0.19

KEY PLAN

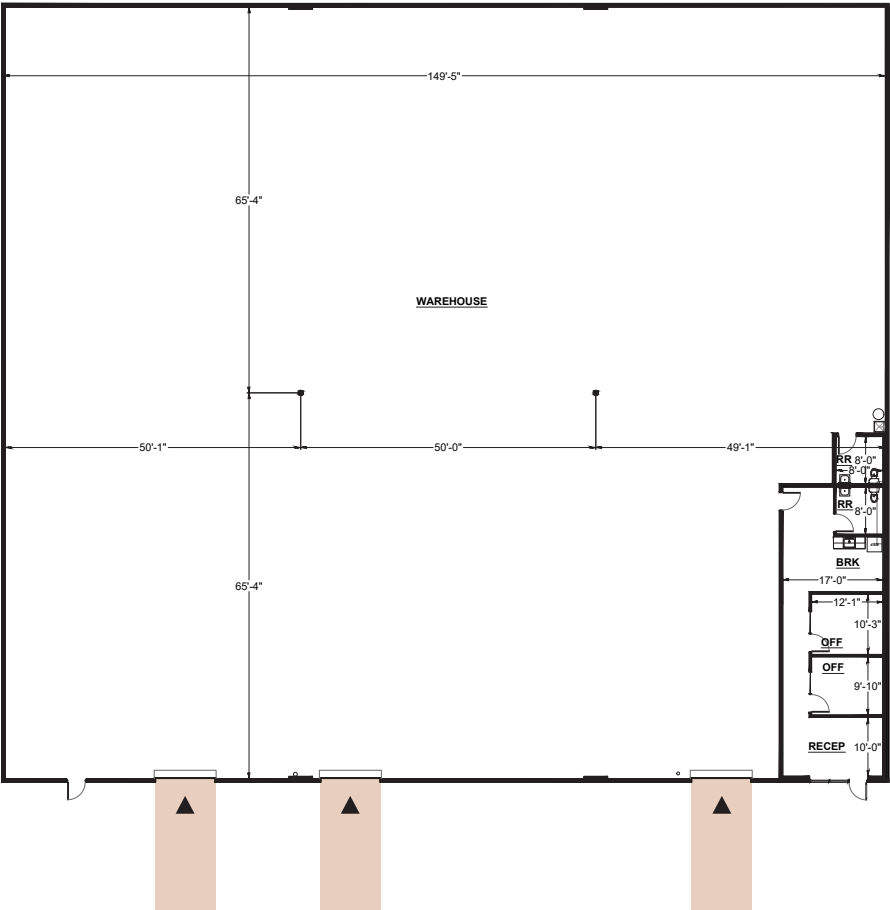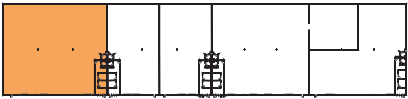

FOR MORE INFORMATION

BRIAN RIFFEL, SIOR
+1 702 836 3773
brian.riffel@colliers.com
LIC. # NV-S.0043752

CHASE PAVLOV
+1 702 836 3731
chase.pavlov@colliers.com
LIC. # NV-S.0186416

TYLER JONES
+1 702 836 3754
tyler.jones@colliers.com
LIC. # NV-S.0169145

COLLIERS LAS VEGAS
6795 Agilysys Way, Suite 210
Las Vegas, NV 89113
www.colliers.com/lasvegas

SKYPORT INDUSTRIAL PARK

6620 Escondido Street
Las Vegas, NV 89119



 For Illustration Purposes Only. Not To Scale.

 DOCK LOADING DOOR

SKYPORT INDUSTRIAL PARK



SKYPORT INDUSTRIAL PARK





SKYPORT INDUSTRIAL PARK

±9,904 SF – ±76,663 SF Available



FOR MORE INFORMATION

BRIAN RIFFEL, SIOR

+1 702 836 3773
brian.riffel@colliers.com
LIC. # NV-S.0043752

CHASE PAVLOV

+1 702 836 3731
chase.pavlov@colliers.com
LIC. # NV-S.0186416

TYLER JONES

+1 702 836 3754
tyler.jones@colliers.com
LIC. # NV-S.0169145

