

Colliers



For lease

Lynnfield Office Park | Bldg C

1555 Lynnfield Road
Memphis, TN 38119

Lynnfield Office Park is nestled in the heart of East Memphis with four (4) 2-story office buildings of mid-century modern design. Its full-height glass walls and lush garden atriums allow natural light to fill the vestibules and open staircases. Foyers, restrooms, and common areas are recently renovated. Move-in ready office suites have new interior finishes, glass accents and LED lighting.



Suite 103:
[Click here for
virtual tour!](#)



New interior
finishes, glass
accents & LED
lighting



Airy vestibules,
open staircases,
and lush garden
atriums



Surrounded
by numerous
amenities within
1-mile drive

Owned by:



Square-footage:

8,654

[VIEW ONLINE](#)

Contact us:

Ron Riley

Senior Vice President
+1 901 312 5787
Memphis, TN
ron.riley@colliers.com

Laura P. Taylor

Vice President | Office
+1 901 312 5772
Memphis, TN
laura.taylor@colliers.com

Colliers

6363 Poplar Avenue, Suite 400
Memphis, TN 38119
P: +1 901 375 4800
F: +1 901 312 5750


Copyright © 2024 Colliers International. Information herein has been obtained from sources deemed reliable, however its accuracy cannot be guaranteed. The user is required to conduct their own due diligence and verification.

Accelerating success.

Suite 103 Profile

Features

- Building C - Suite 103: 8,654 SF of office space available
- Ample parking
- Building offers airy vestibules, full height glass walls, open staircases, and lush garden atriums
- Touch screen digital lobby directories
- On-site building engineer
- 24-hour card access with on-site roving security and cameras
- Prime location in East submarket with access from two exits along I-40 (traffic count of more than 140,000 cars daily)
- 1 mile drive to Poplar Avenue and 1.5 miles to Interstate 240
- Restaurants, retail, hotels and banking are within a 1-mile drive

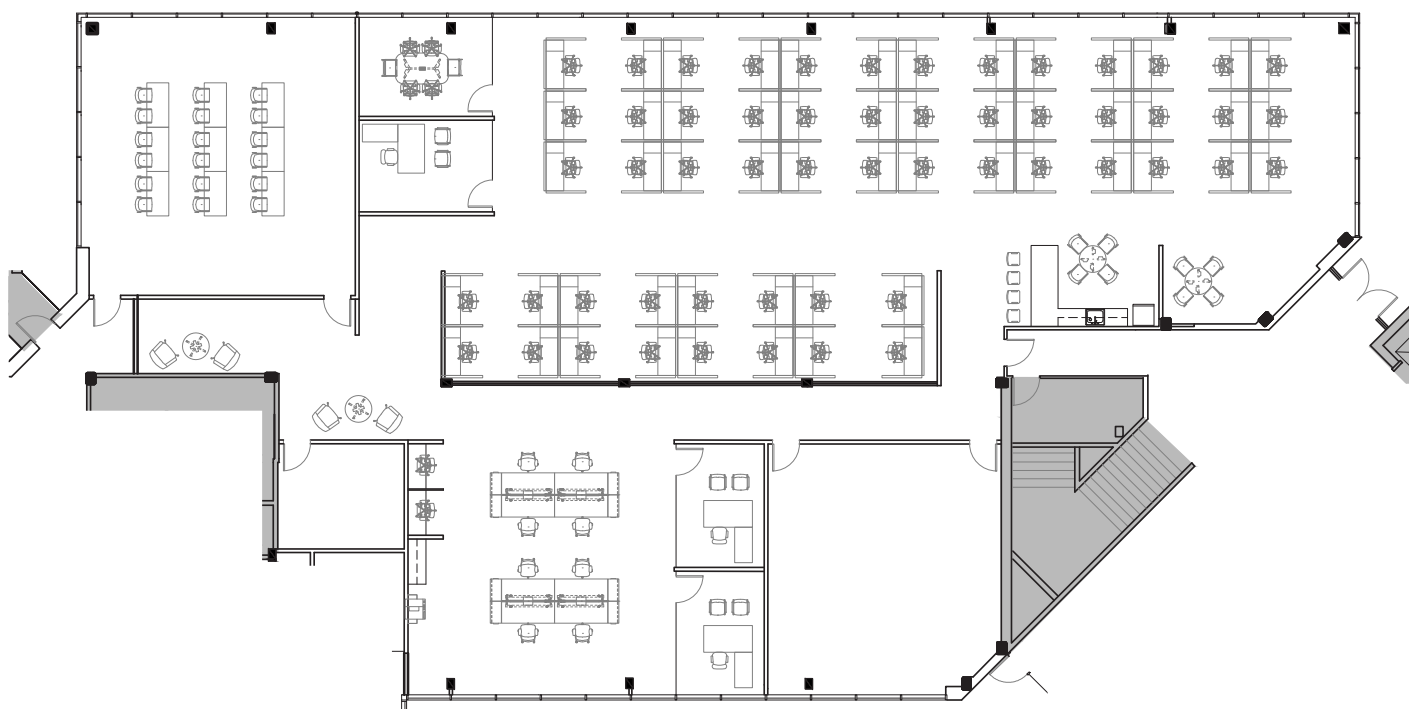

FLOOR PLAN WITH FURNITURE

SCALE: NOT TO SCALE
OFFICE AREA: 8,654 RSF
*PLAN IS NOT FOR CONSTRUCTION



Call Laura Taylor or Ron Riley for a tour and leasing information.

To contact property management, contact Dale Bowden, Director of Property Management with In-Rel Properties, at 901-333-8660.

Amenities



Restaurants

- ① Benihana
- ② Central BBQ
- ③ Chick-Fil-A
- ④ Flemings Prime Steakhouse
- ⑤ Park Place Centre
 - Amerigo Italian
 - Another Broken Egg
 - Jason's Deli
 - P.F. Changs
 - Pyro's Fire Fresh Pizza
- ⑥ Primacy Place
 - Five Guys
 - Happy Mexican
- ⑦ Regalia
 - Belly Acres
 - Owen Brennan's
 - Ronnie Grisanti's
 - Ruth's Chris Steak House
 - Salsa Mexicana

Restaurants (continued)

- ⑧ Ridgeway Trace
 - Chipotle Mexican
 - Genghis Grille
 - Red Fish Cajun Seafood
 - Red Koi
 - Smoothie King
- ⑨ River Oaks
- ⑩ Seasons 52
- ⑪ The Capital Grille
- ⑫ Yorkshire Square
 - Las Delicias
 - Neil's Music Room

Retail

- ① Best Buy
- ② CVS
- ③ Great Wines & Spirits
- ④ Park Place Centre
 - Gould's Salon
 - Sensational Sofas

Retail (continued)

- ⑤ Regalia
 - Dazzel
 - Oak Hall
 - Vineyard Vines
- ⑥ REI co-op
- ⑦ Target

Banks

- ① BancorpSouth
- ② Bank of America
- ③ First Horizon
- ④ Regions (Poplar Avenue)
- ⑤ Regions (Park Avenue)

Recreational

- ① YMCA
- ② Esporta Fitness
- ③ Litcherman Nature Center
- ④ Malco Ridgeway

N



Contact



Ron Riley
Senior Vice President
Memphis, TN
+1 901 312 5787
ron.riley@colliers.com



Laura P. Taylor
Vice President | Office
Memphis, TN
+1 901 312 5772
laura.taylor@colliers.com

Our mission

Maximize the potential of property and real assets to accelerate the success of our clients, our investors and our people.



6363 Poplar Avenue, Suite 400
Memphis, TN 38119
P: +1 901 375 4800
F: +1 901 312 5750

This document has been prepared by Colliers International for advertising and general information only. Colliers International makes no guarantees, representations or warranties of any kind, expressed or implied, regarding the information including, but not limited to, warranties of content, accuracy and reliability. Any interested party should undertake their own inquiries as to the accuracy of the information. Colliers International excludes unequivocally all inferred or implied terms, conditions and warranties arising out of this document and excludes all liability for loss and damages arising there from. This publication is the copyrighted property of Colliers International and/or its licensor(s). ©2024. All rights reserved.