

235 STANDARD WAREHOUSE
ROAD | LUGOFF, SC

±516,121 SF

FOR LEASE

**INDUSTRIAL
BUILDING**



SOUTHEAST
INDUSTRIAL PROPERTIES

LEASE RATE:

CONTACT BROKERS

VIEW LISTING

southeastindustrialproperties.com

PROPERTY HIGHLIGHTS


- Building area:
 - ±516,121 SF total for lease
 - ±4,764 SF office space
 - ±2,507 SF maintenance building
- Subdividable to ±73,400 SF
- Column spacing: 100' X 20'
- Dimensions: 362' X 1412'
- Site: ±34.29 acres
- Year built: 1973
- 2025 Improvements:
 - New TPO Membrane roof
 - Painted exterior
- Security: fully fenced
- Sprinkler: dry system | density .32 w
1251 gpm / 3500 SF | 104.3 psi
ESFR capable
- Dock loading: 27 dock-high doors
(9' X 10') with manual pit levelers
- Utilities:
 - Power: Duke Energy | 1200 Amps
 - Water/Sewer: City of Lugoff

Colliers

CHUCK SALLEY, SIOR
Managing Director
+1 803 401 4266
chuck.salley@colliers.com

THOMAS BEARD, SIOR
Vice President
+1 803 401 4247
thomas.beard@colliers.com

JOHN PEEBLES, SIOR
Vice President
+1 803 401 4226
john.peebles@colliers.com

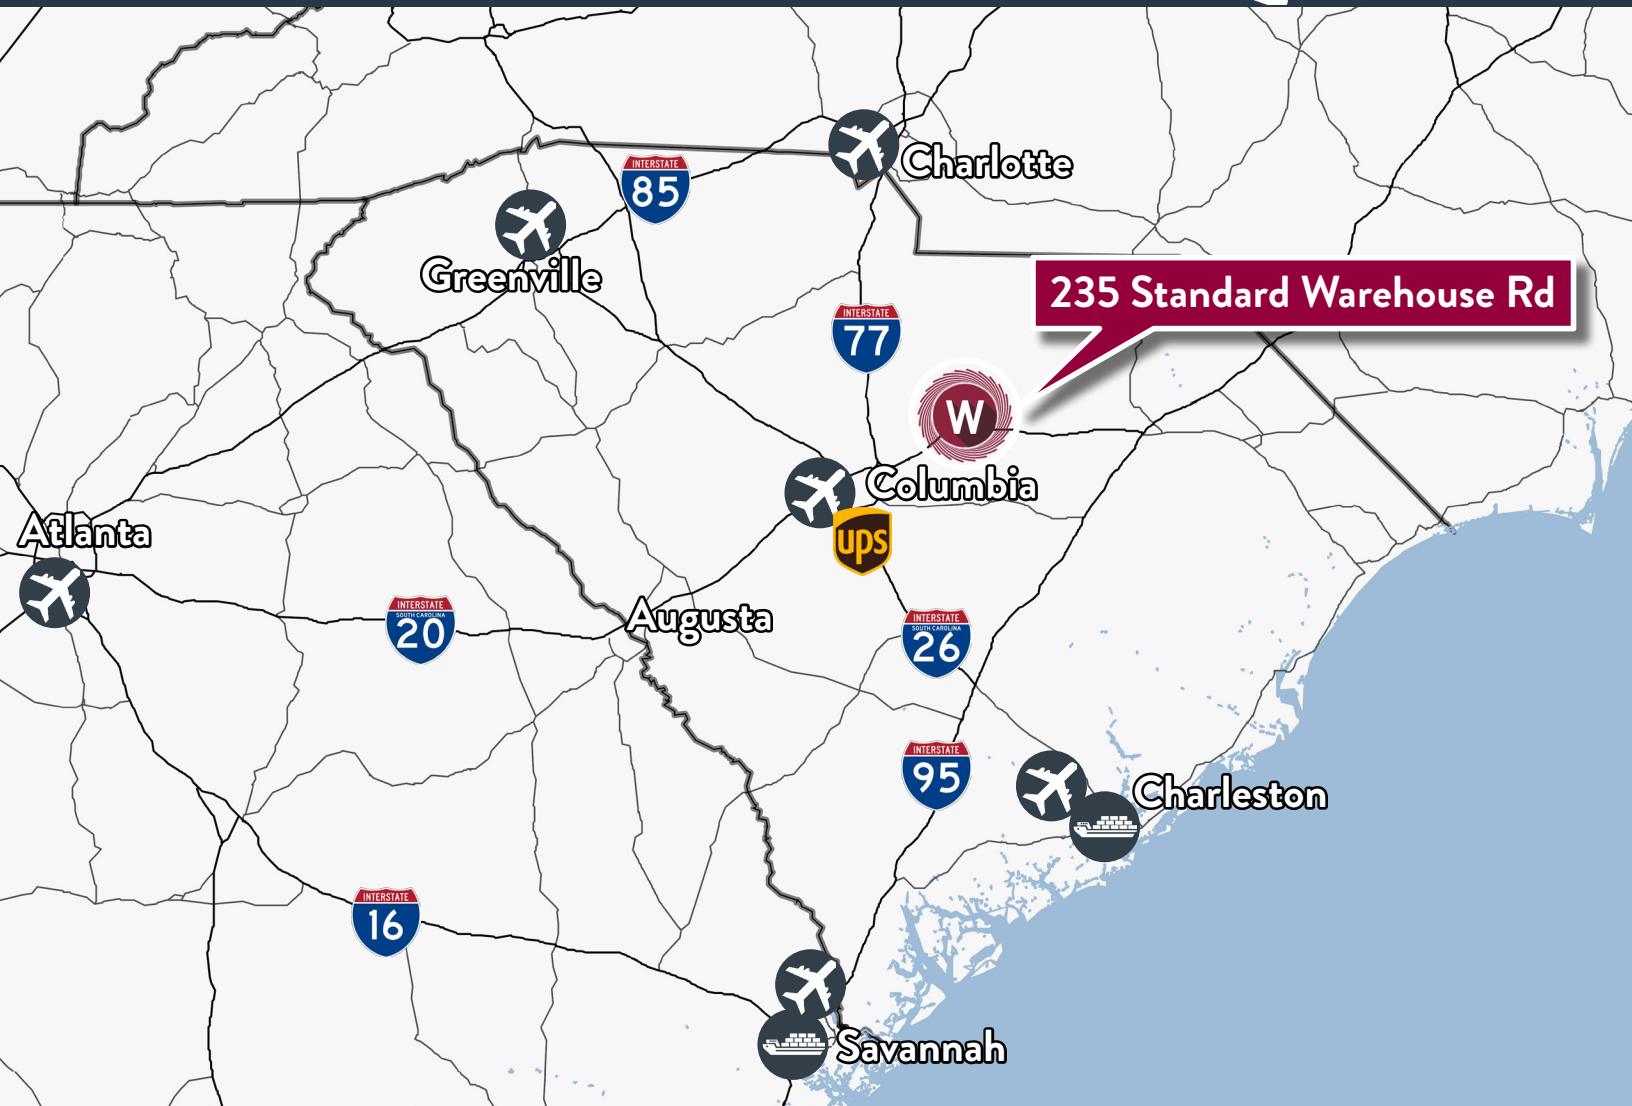

THE AREA

Lugoff, South Carolina offers a strategic locale for industrial users seeking growth and efficiency. Situated along Interstate 20, a major transportation artery connecting Atlanta and Columbia, Lugoff enjoys easy access to key markets across the southeastern United States.


DISTANCE

Interstate 20	±1.47 miles
Interstate 77	±20.4 miles
Interstate 26	±32 miles
Columbia Metropolitan Airport	±41 miles
Charlotte Douglas International Airport	±91 miles
Port of Charleston	±124 miles

PROPERTY FEATURES



PARKING
±25 spaces
(expandable)

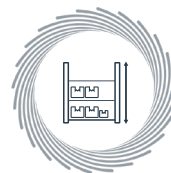

CLEAR HEIGHT
21'



SPRINKLERS
100% dry
ESFR capable



HVAC
100% heated &
cooled office



LIGHTING
T-5
LED



DOCKS
27 dock-high doors
1 drive-in door



POWER
1,200 amps
480V, 3ph

FOR LEASE | 235 STANDARD WAREHOUSE ROAD, LUGOFF, SC

PROPERTY PHOTOS



POTENTIAL RAIL ACCESS




FOR LEASE | 235 STANDARD WAREHOUSE ROAD, LUGOFF, SC



VIEW LISTING 

southeastindustrialproperties.com

Total GLA: 516,121 ft.²
 Warehouse: 508,850 ft.²
 Office: 4,764 ft.²
 Maintenance: 2,507 ft.²

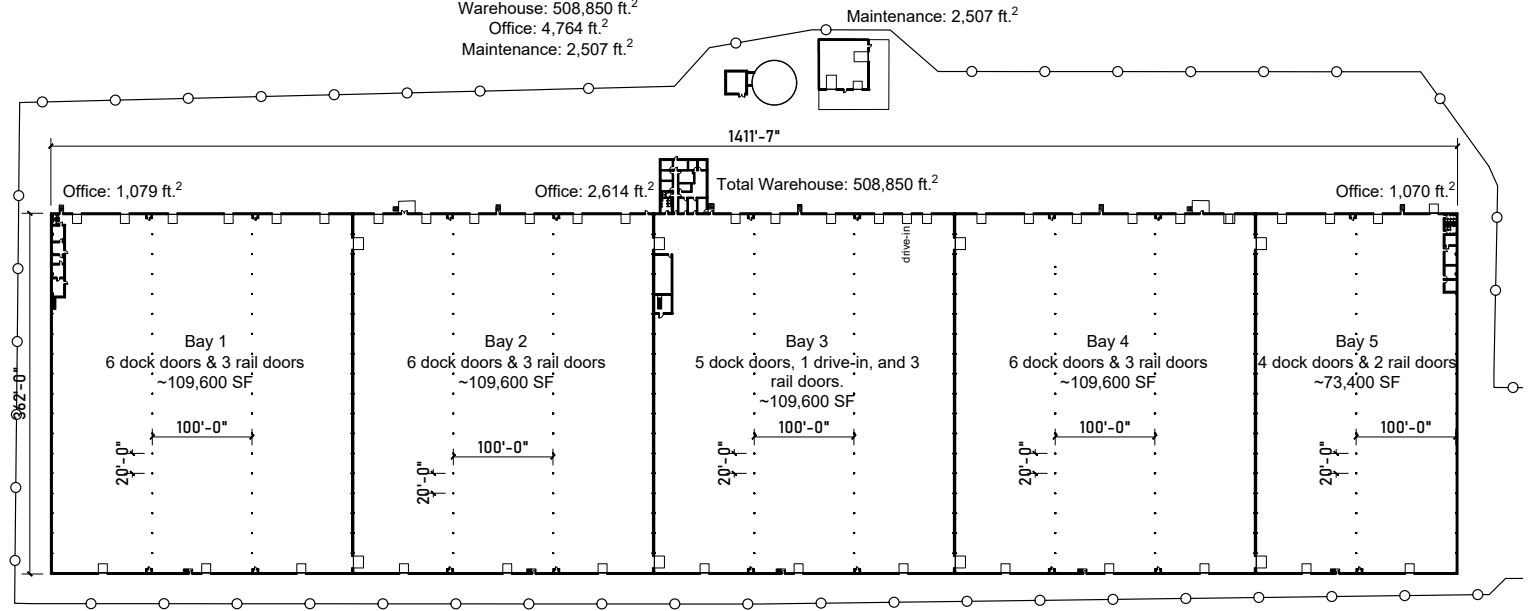

1 Stacking Plan
 SP Scale: NTS

FENCING

RAIL SPUR NOT IN PLACE

Colliers

CHUCK SALLEY, SIOR
 Managing Director
 +1 803 401 4266
 chuck.salley@colliers.com

THOMAS BEARD, SIOR
 Vice President
 +1 803 401 4247
 thomas.beard@colliers.com

JOHN PEEBLES, SIOR
 Vice President
 +1 803 401 4226
 john.peebles@colliers.com

This document has been prepared by Colliers International for advertising and general information only. Colliers International makes no guarantees, representations or warranties of any kind, expressed or implied, regarding the information including, but not limited to, warranties of content, accuracy and reliability. Any interested party should undertake their own inquiries as to the accuracy of the information. Colliers International excludes unequivocally all inferred or implied terms, conditions and warranties arising out of this document and excludes all liability for loss and damages arising there from. This publication is the copyrighted property of Colliers International and/or its licensor(s). ©2021. All rights reserved.



Providing homes for businesses by finding solutions that create value.