




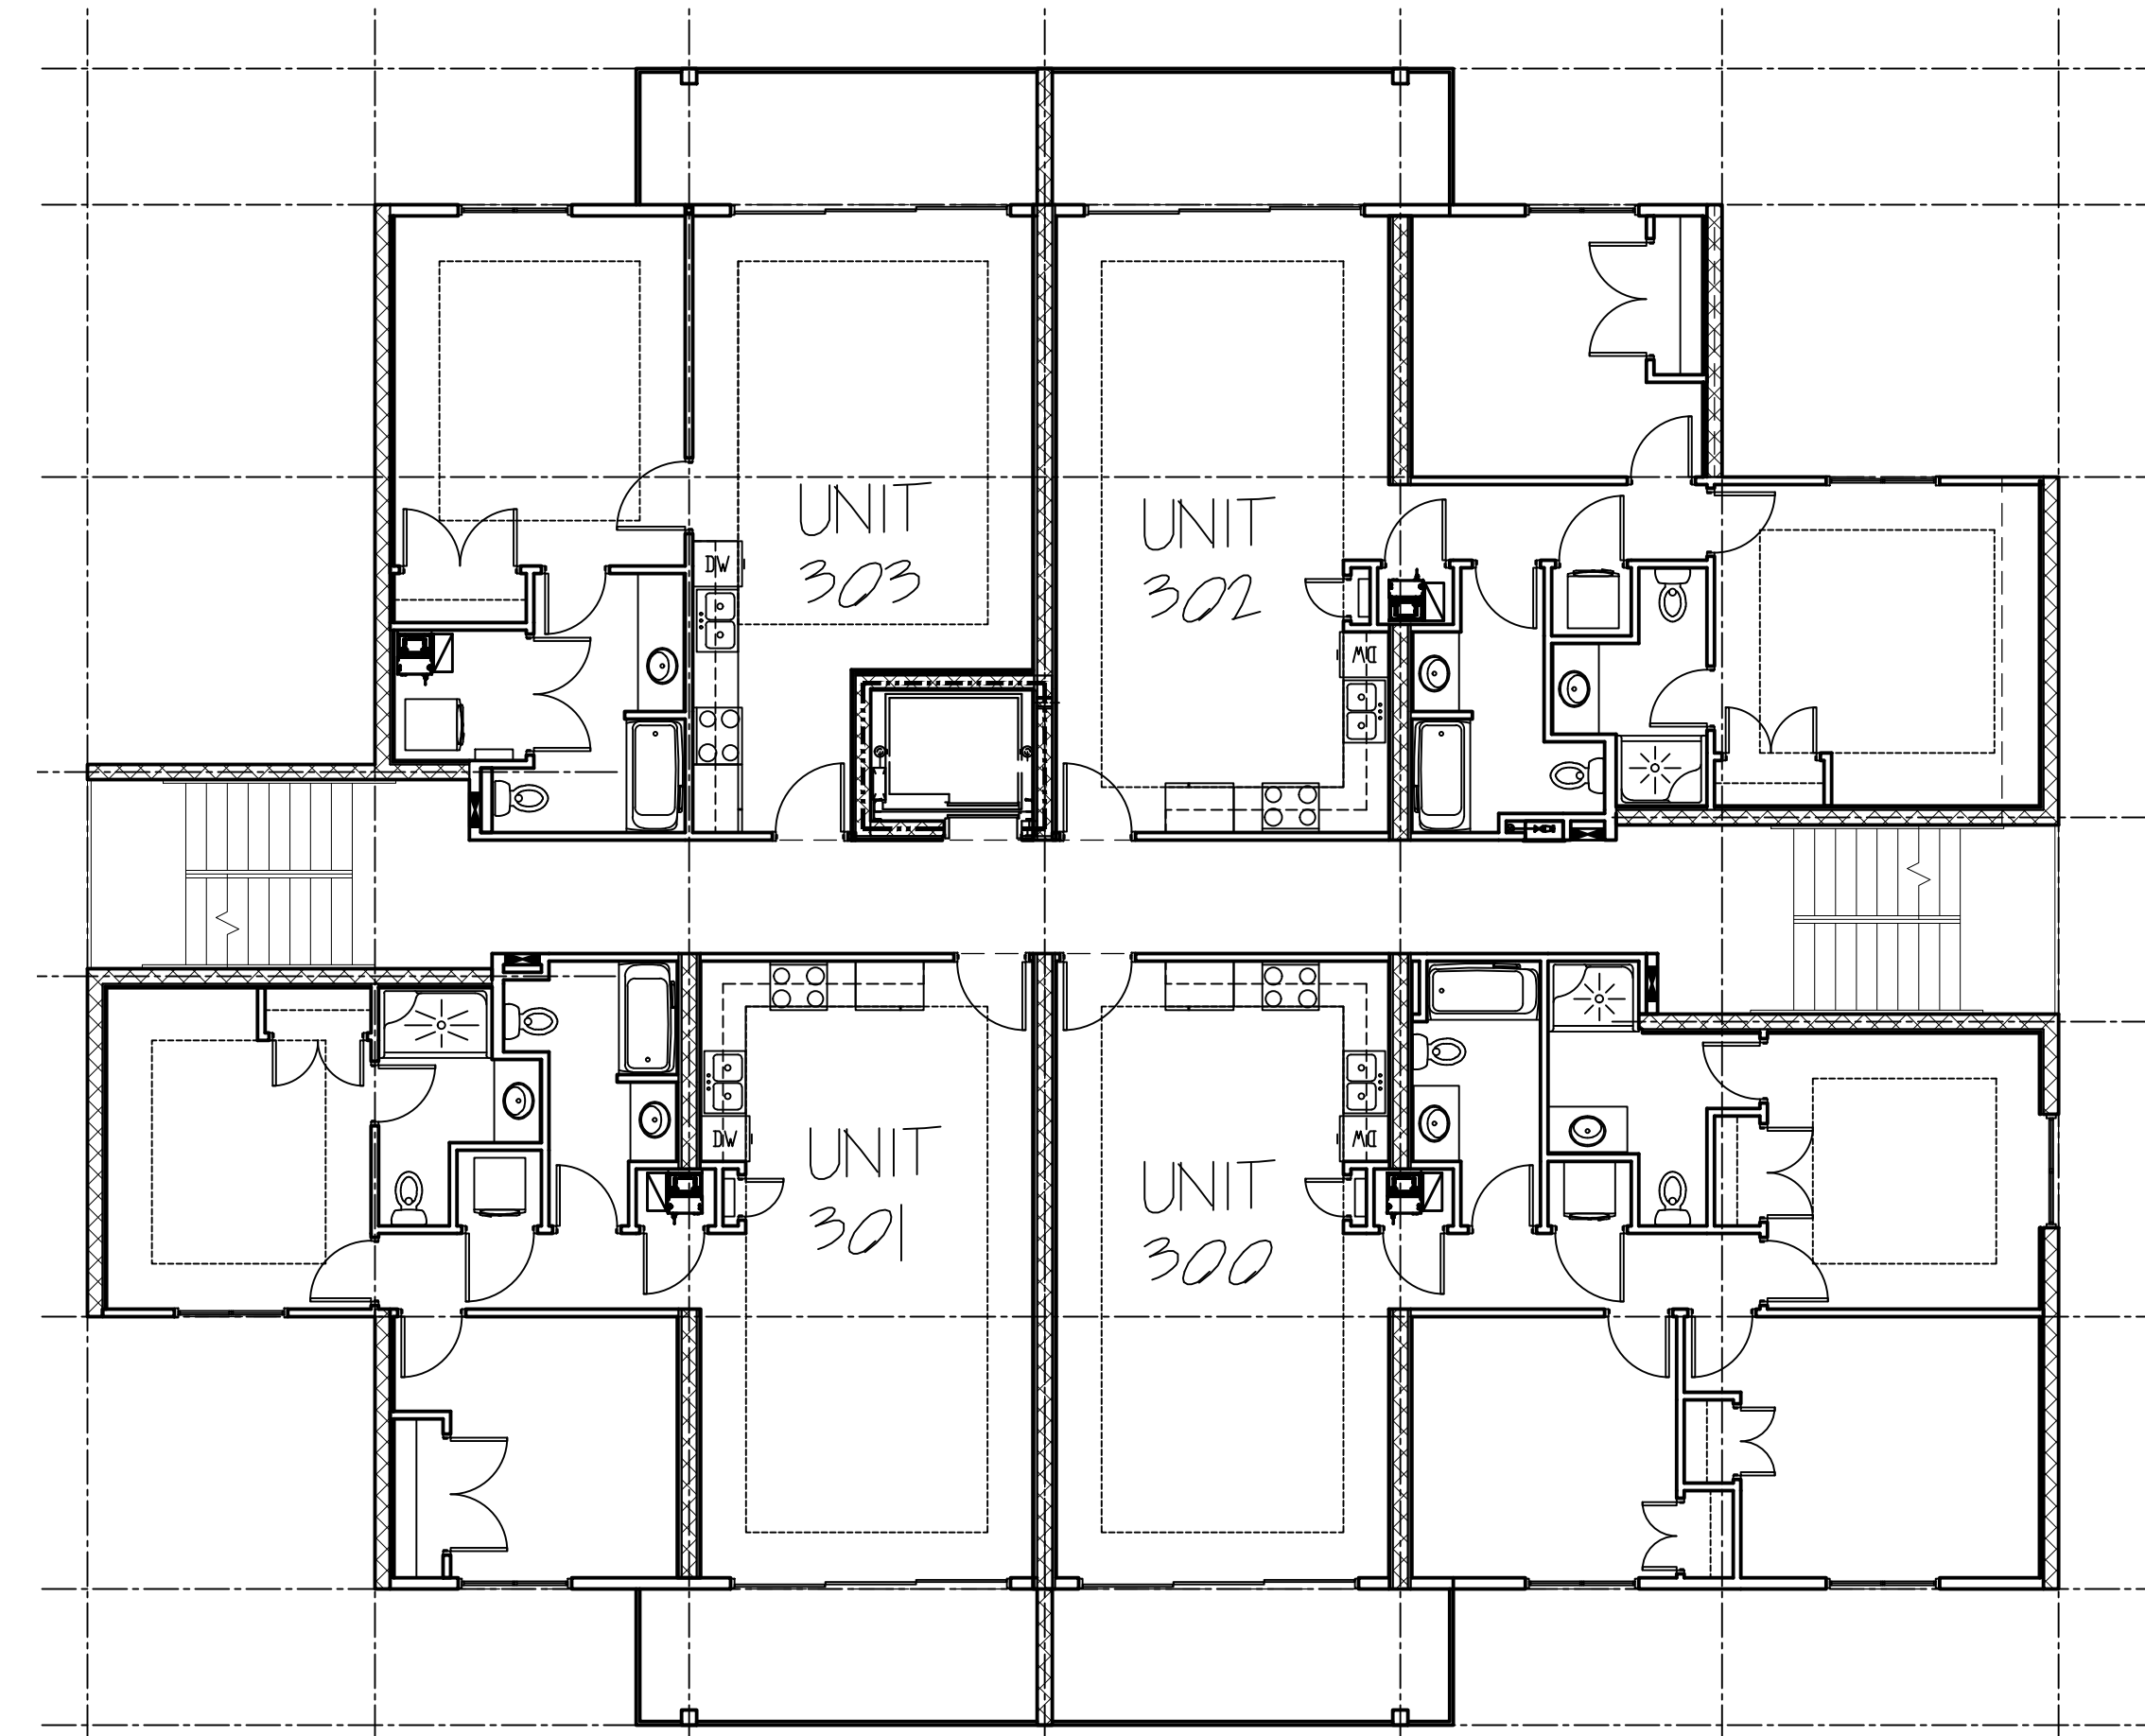


3
A090 3RD LEVEL FLOOR LAYOUT
SCALE: 1/8" = 1'-0"

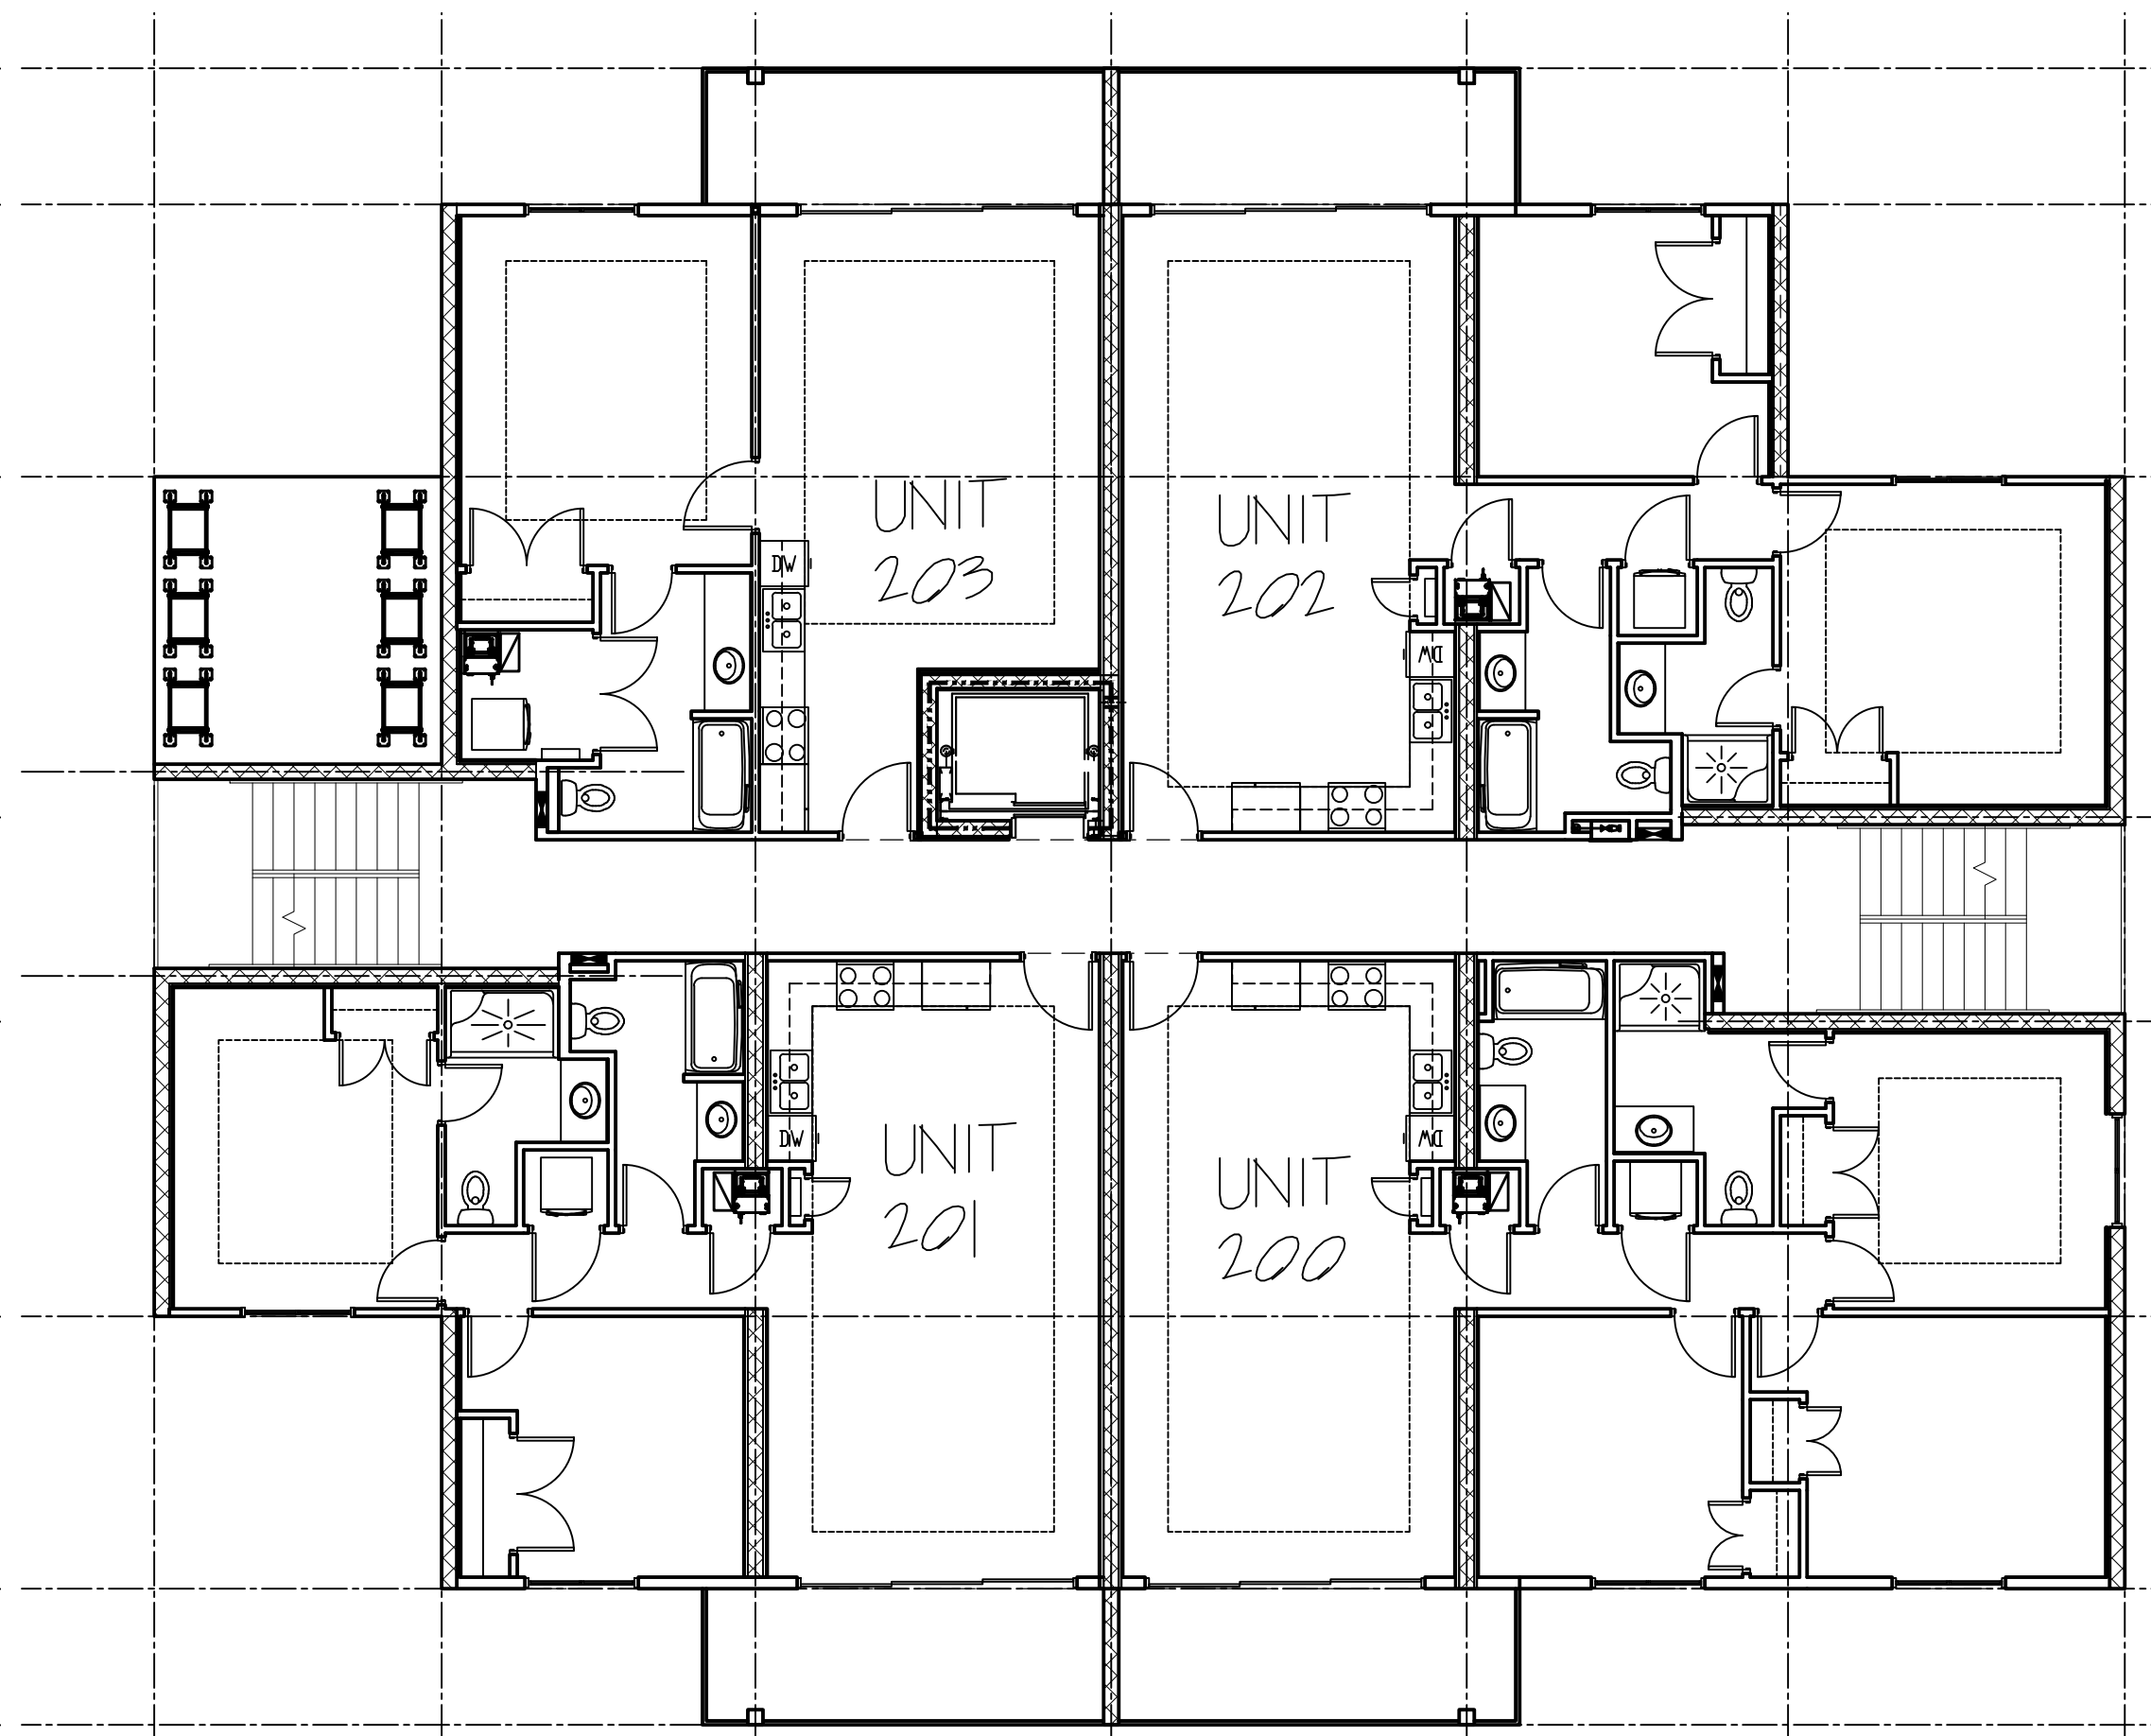


2
A090 2ND LEVEL FLOOR LAYOUT
SCALE: 1/8" = 1'-0"

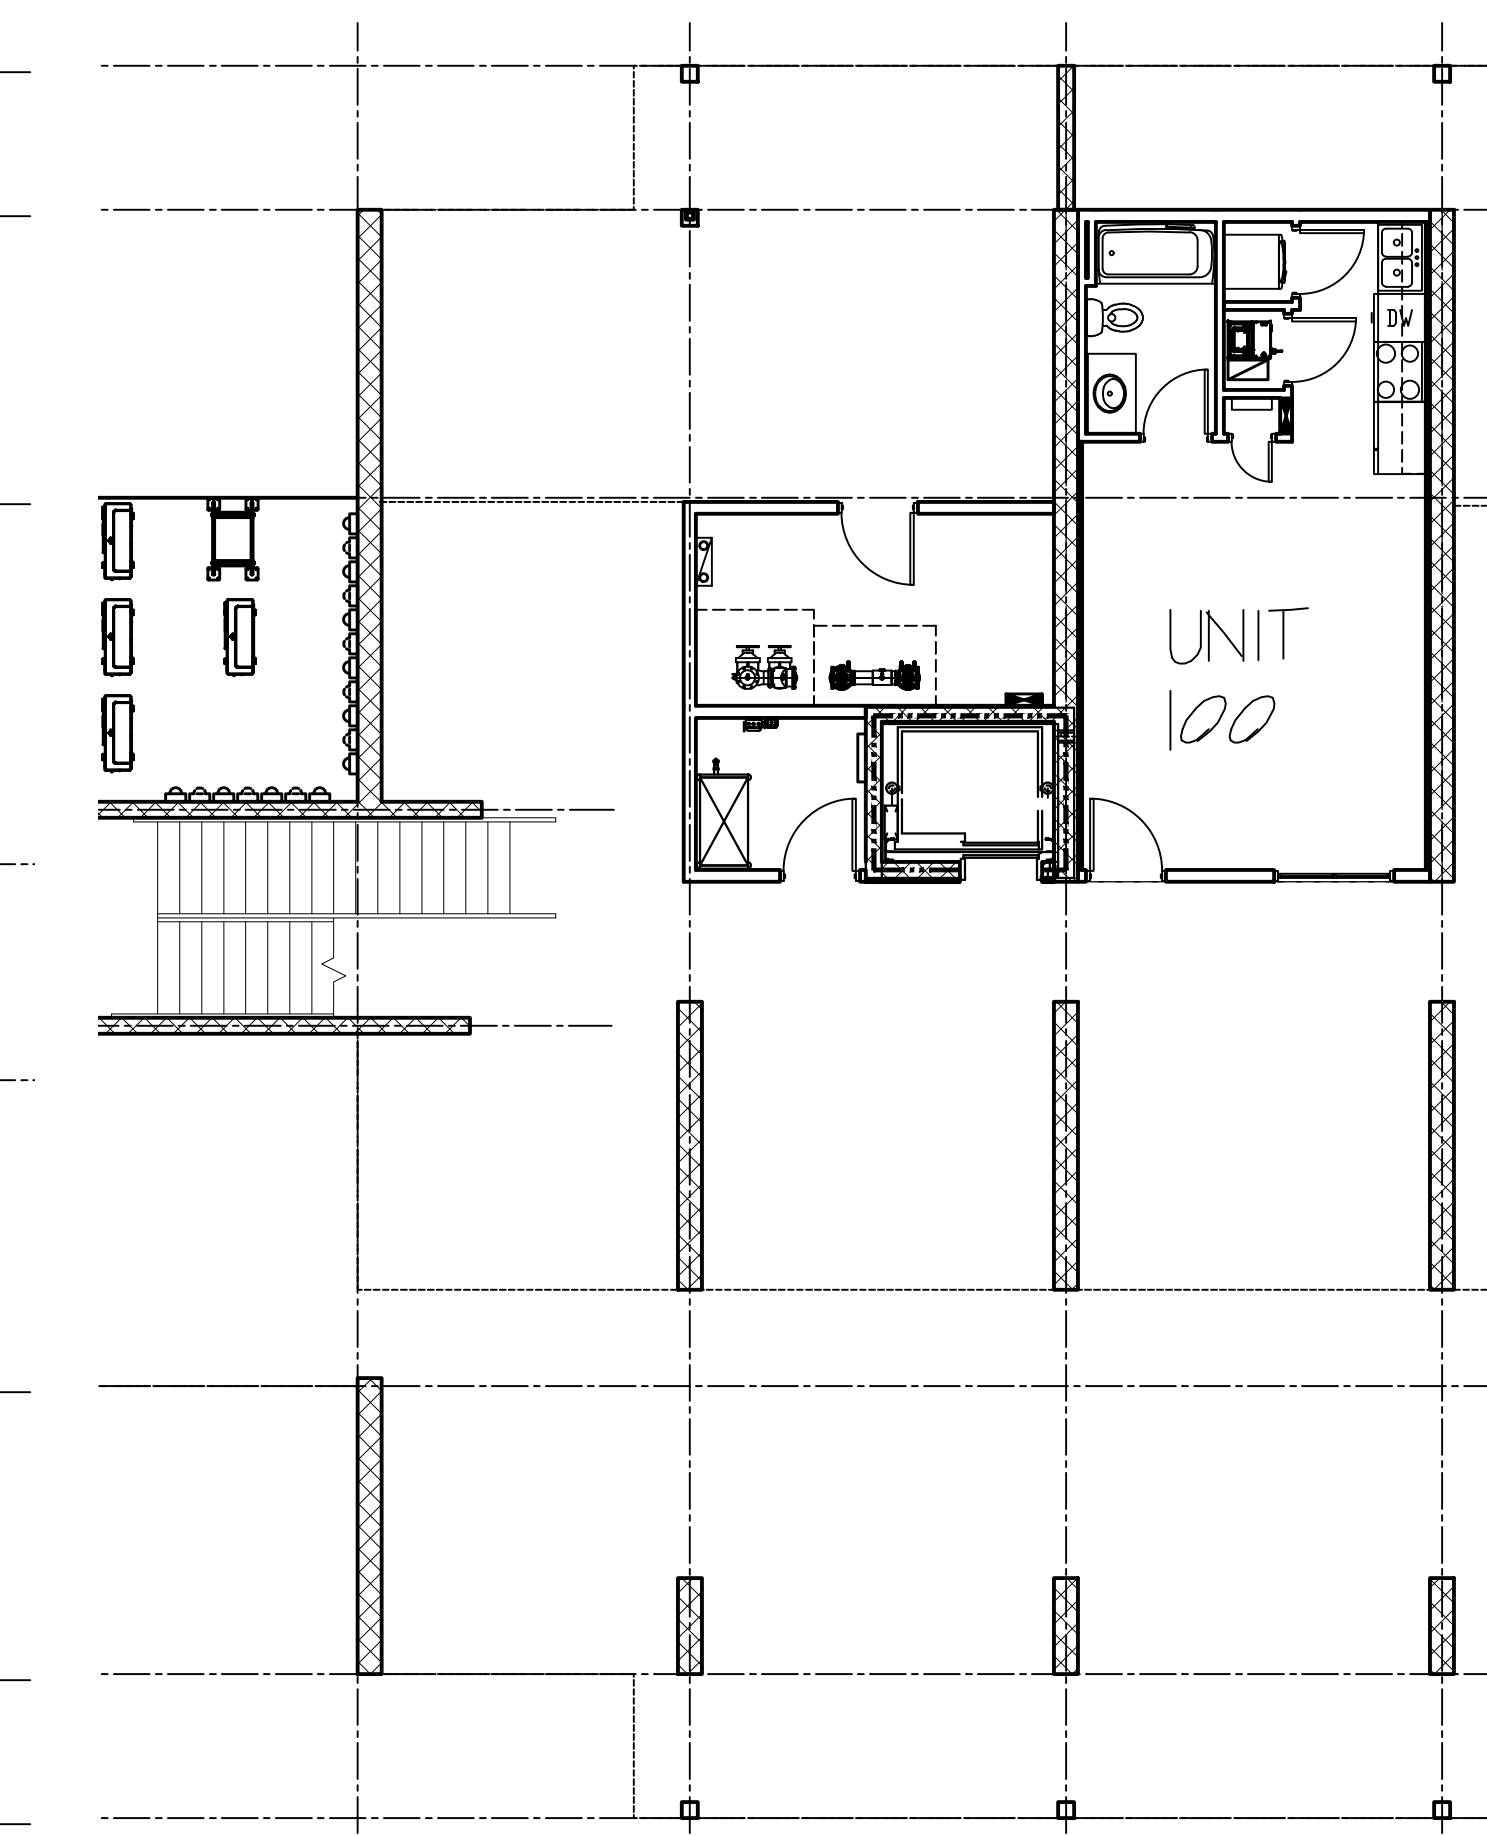


1
A090 MAIN LEVEL FLOOR LAYOUT
SCALE: 1/8" = 1'-0"

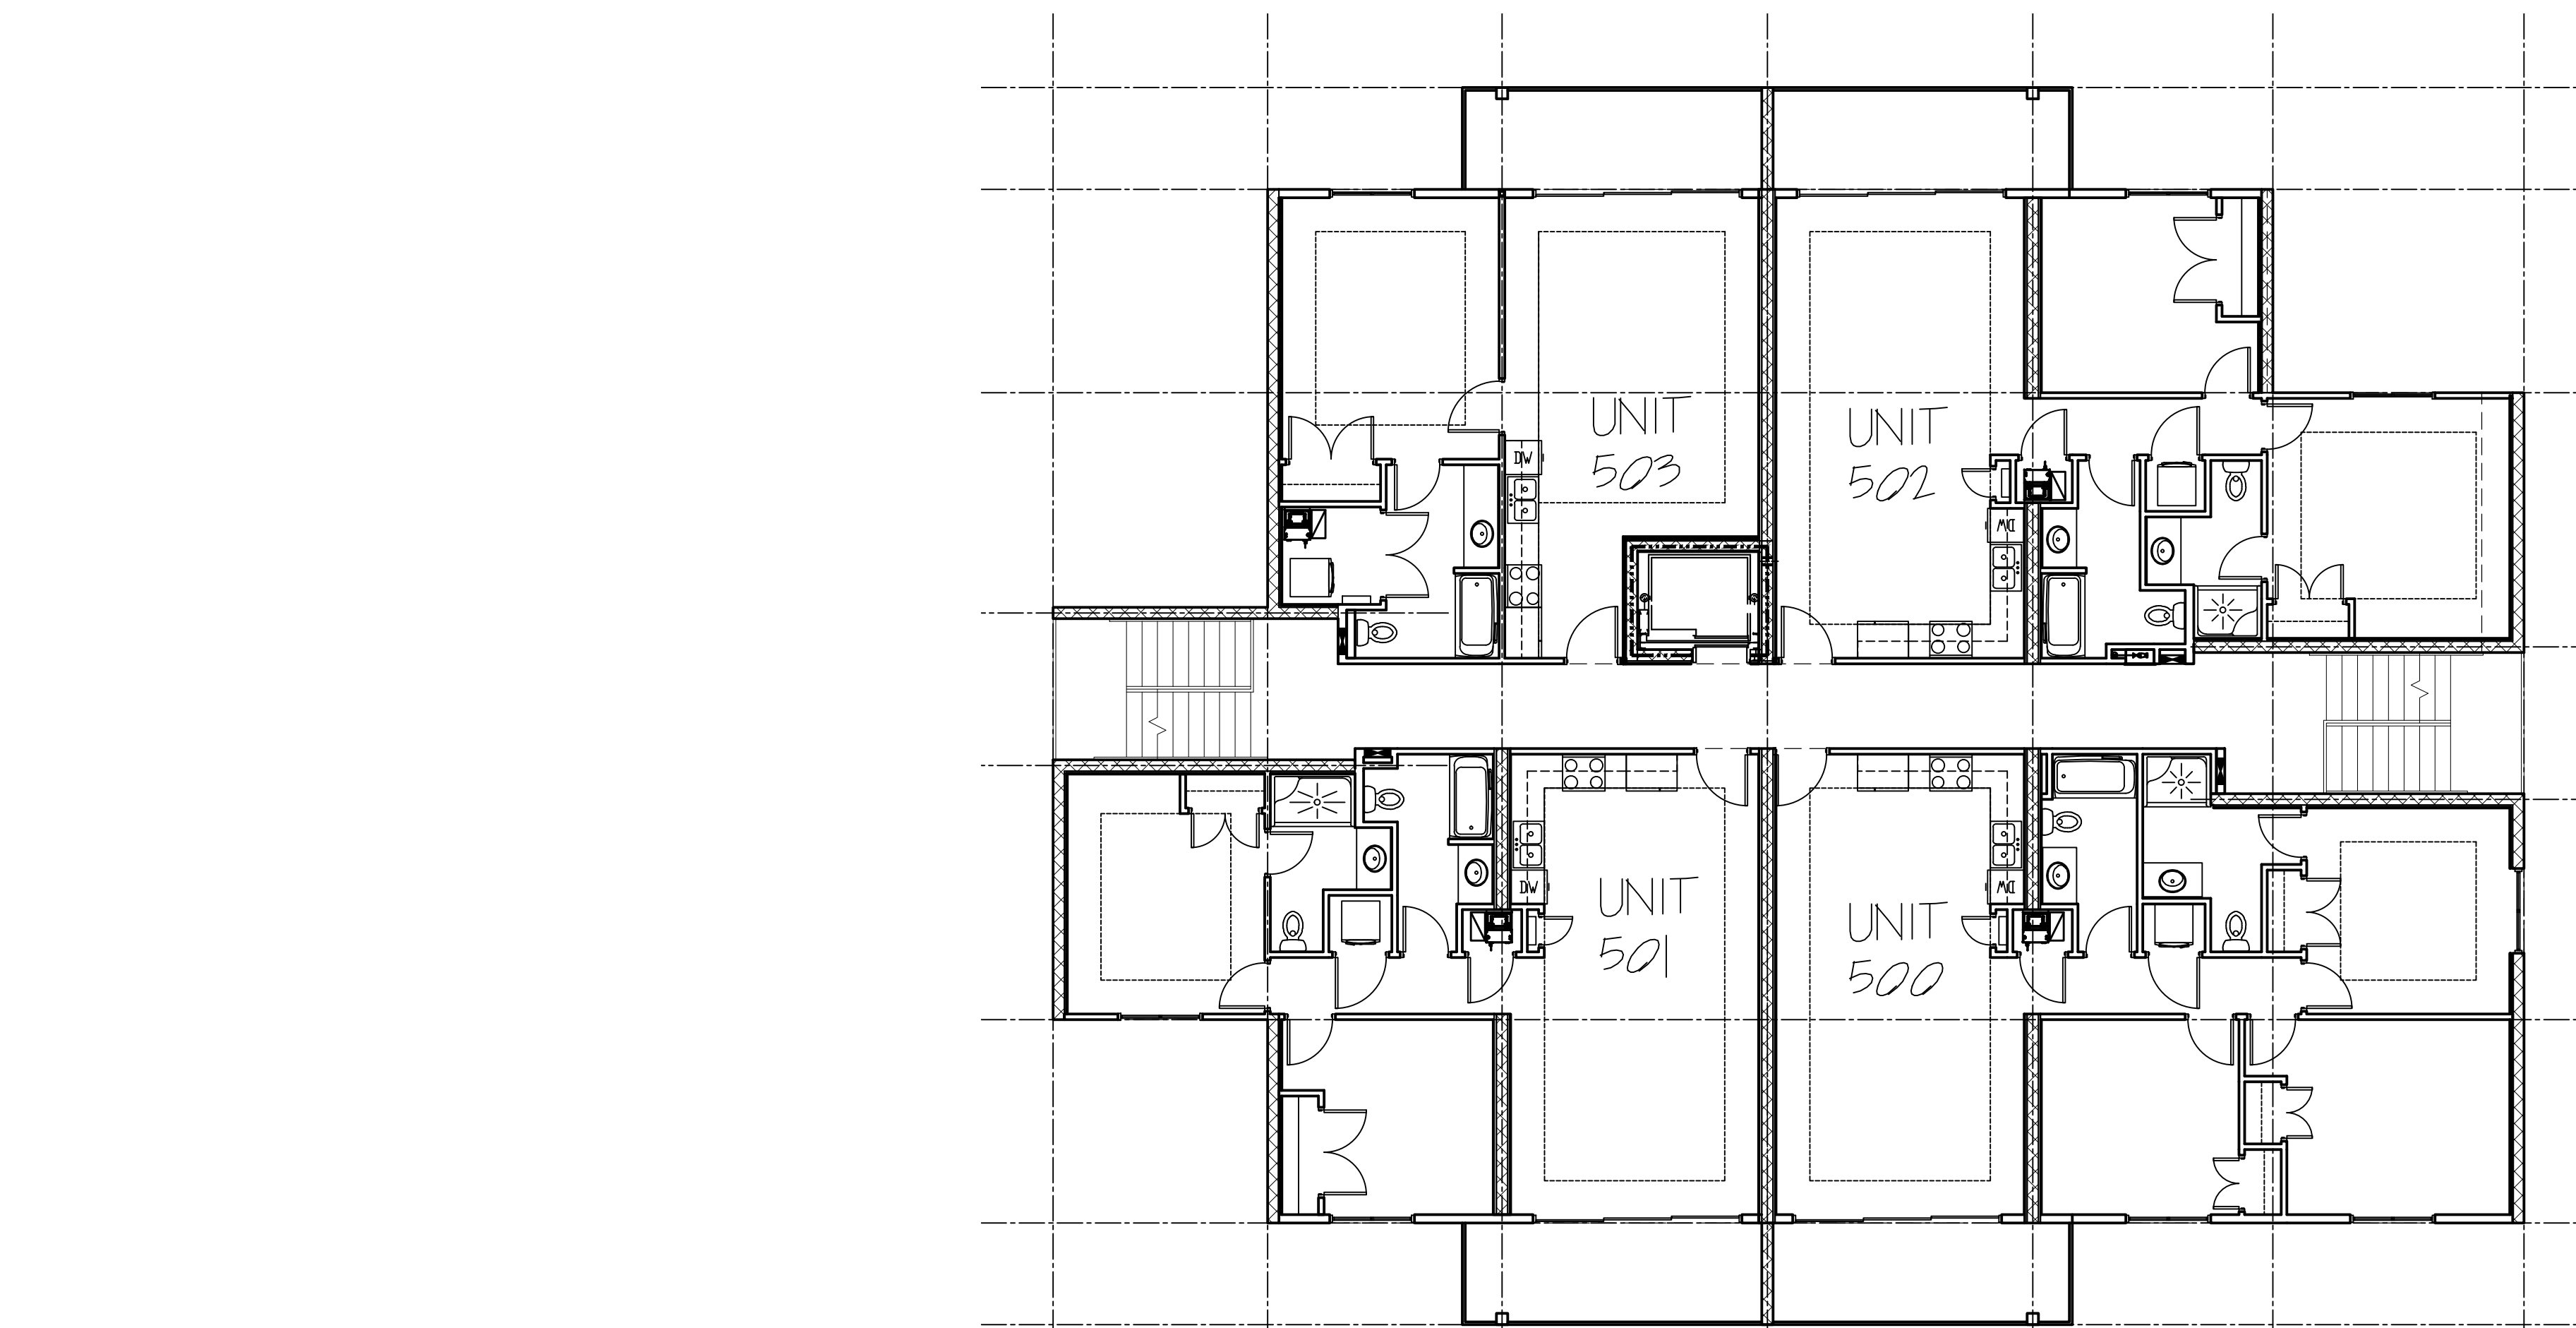

4
A090 5TH LEVEL FLOOR LAYOUT
SCALE: 1/8" = 1'-0"

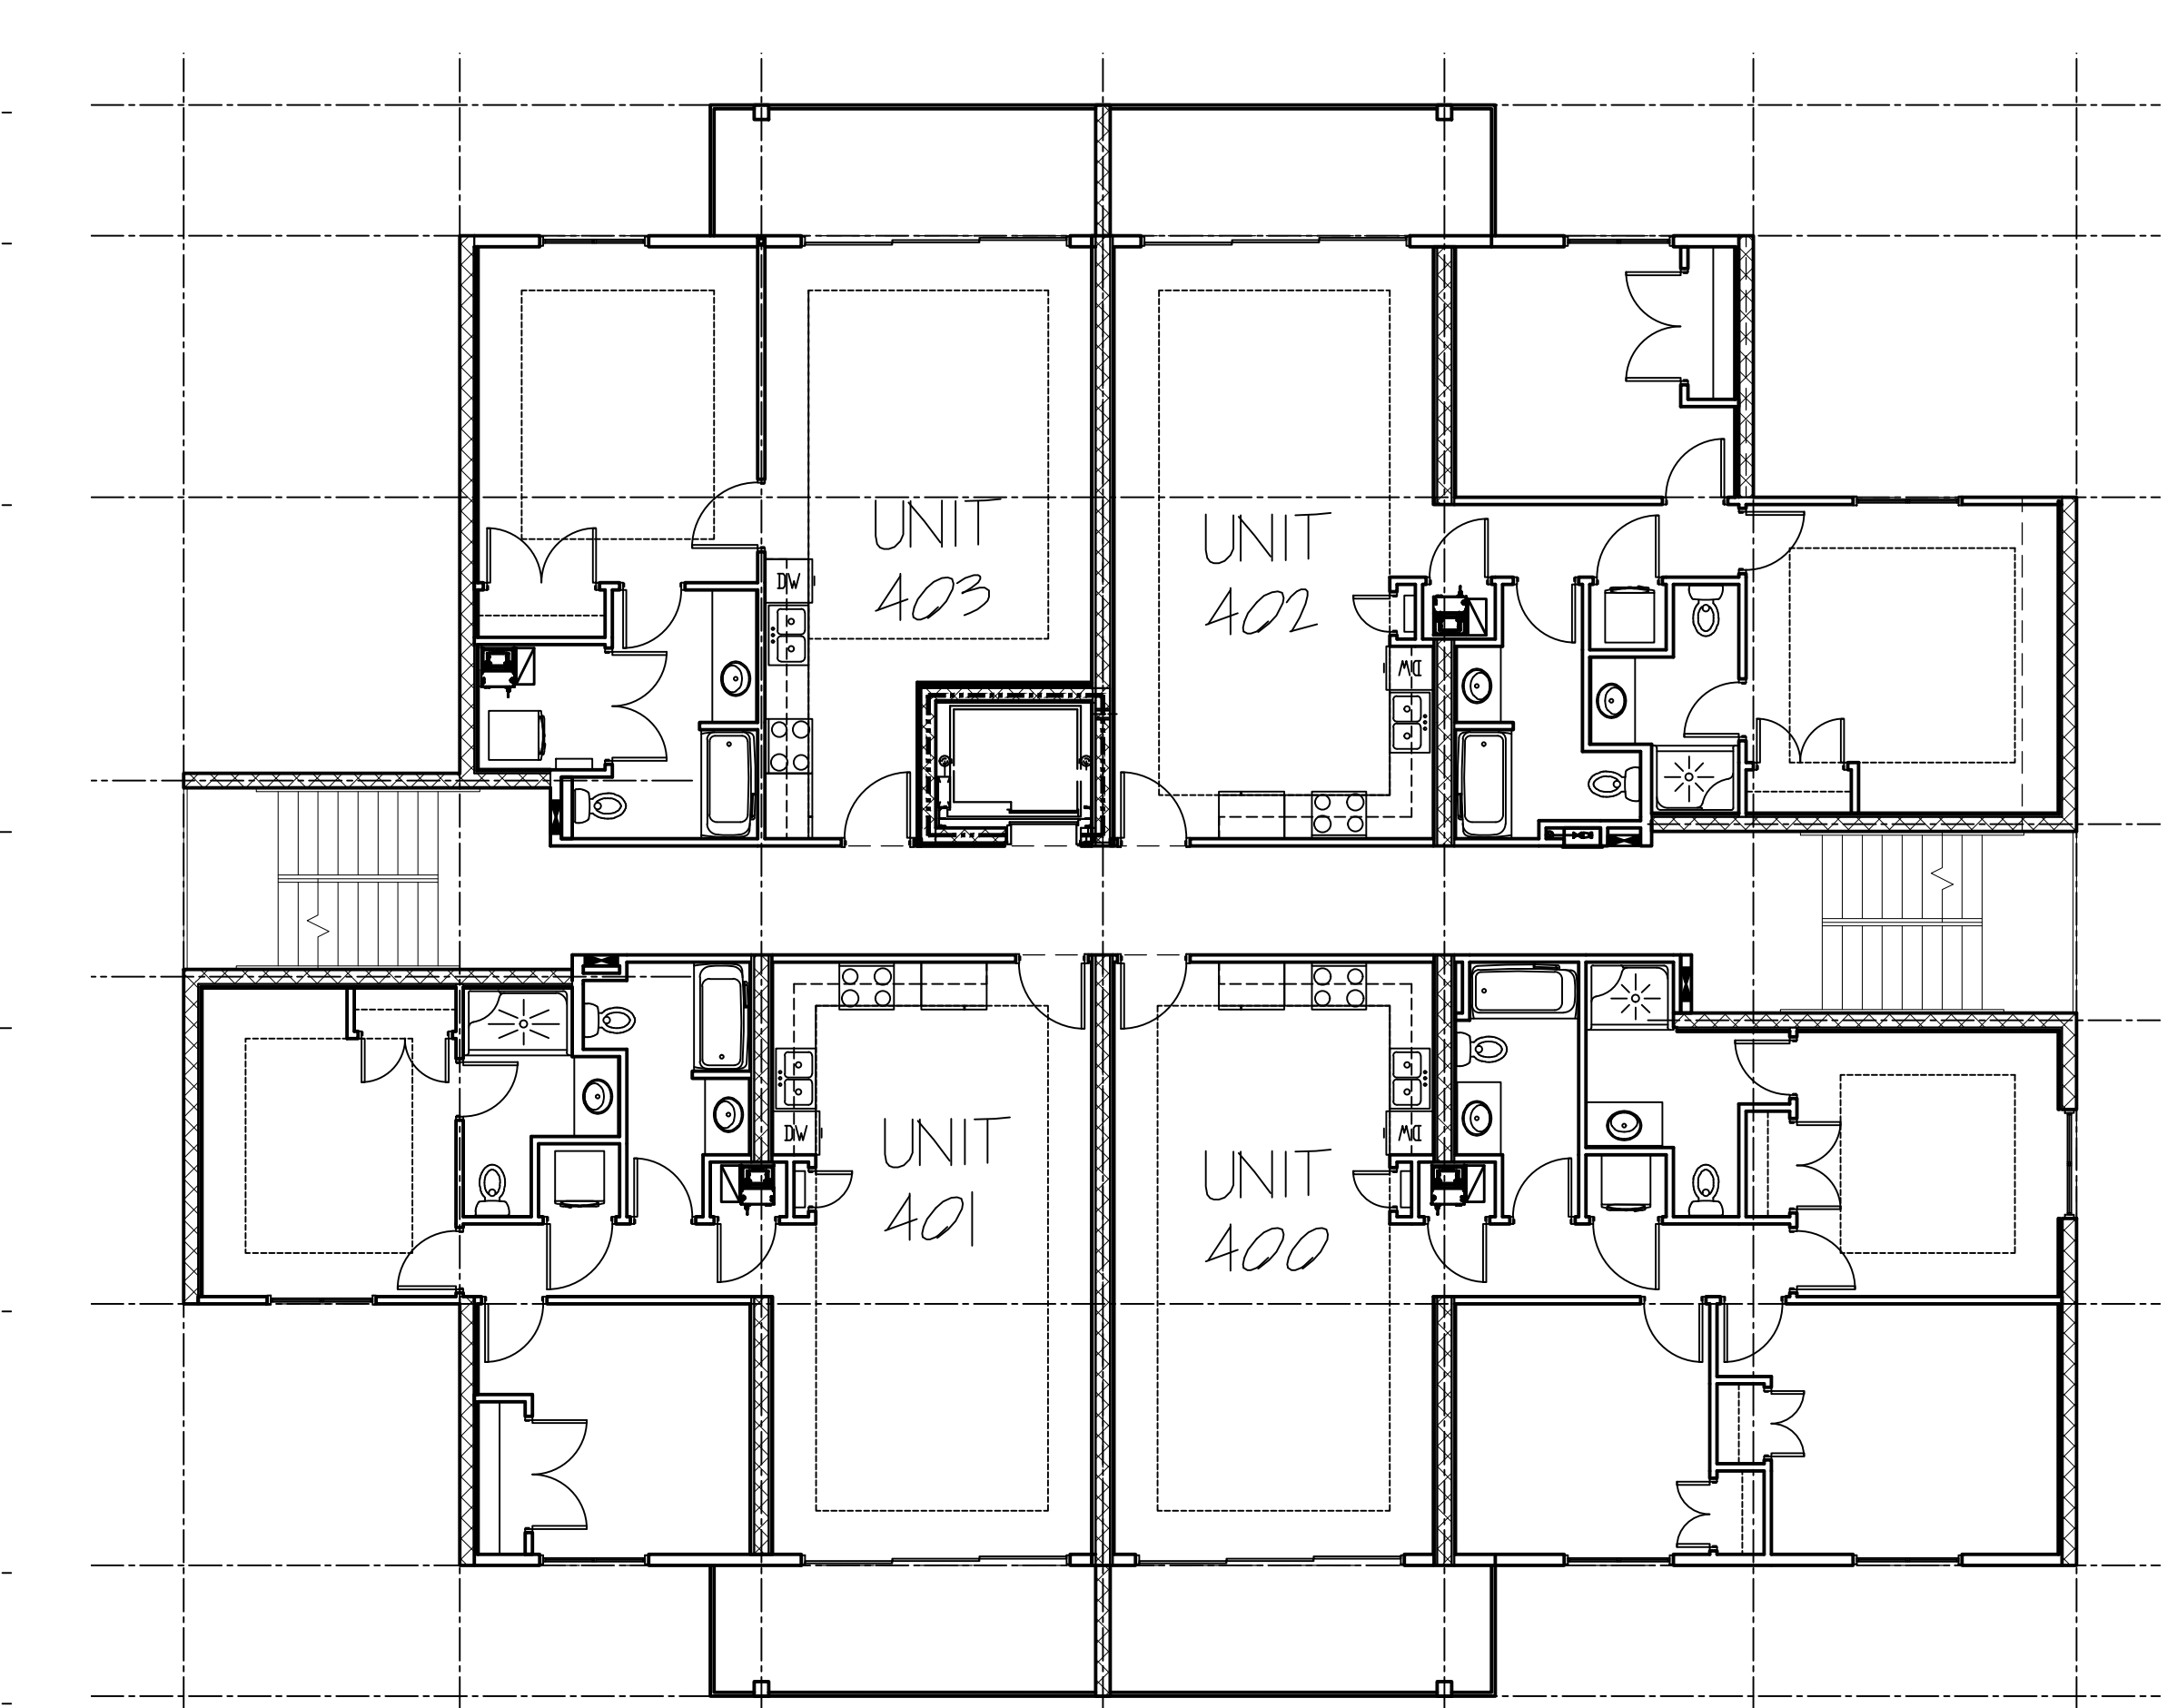

4
A090 4TH LEVEL FLOOR LAYOUT
SCALE: 1/8" = 1'-0"

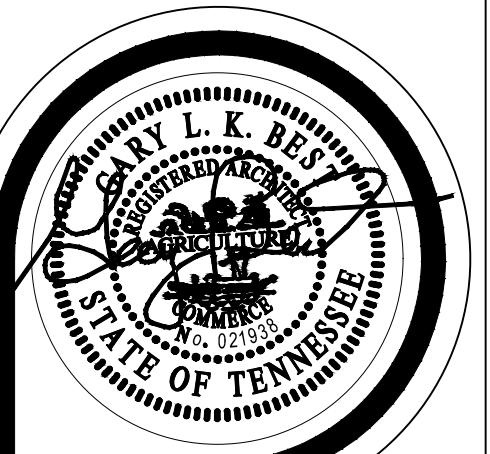

Best & Associates Architects

1726 W LAMAR ALEX PKY, MARYVILLE, TN 37801
PHONE 865-977-1610 FAX 865-981-1678

JAY PATEL
CONDOS
PIGEON FORGE, TN

REVISIONS

DRAWN BY: PC
CHECKED BY: GP
DATE: 2/8/12
SCALE: 1/8"=1'-0"

FLOOR LAYOUT PLAN

A090
OF