



CLARION PARTNERS


For Lease

Golden Triangle Industrial Park

4855 Engineers Way, Suite 101/102


North Las Vegas, NV 89081

±101,213 SF - ±218,298 SF Available

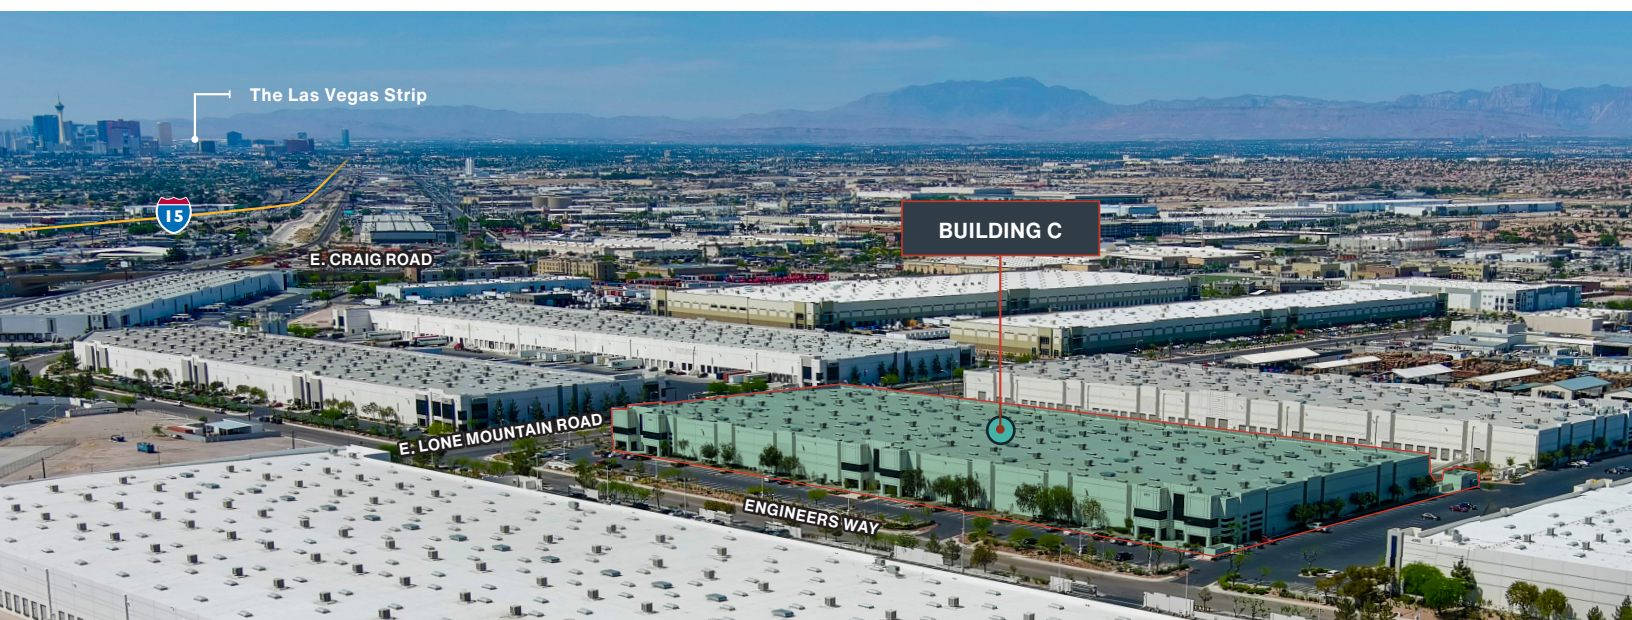

Property Highlights

- ±218,298 Total SF
 - ±8,140 SF Existing Office Space
 - ±210,158 SF Warehouse Space
- ESFR Sprinklers
- Thirty-seven (37) ±9' x ±10' Dock High Doors
 - Eighteen (18) Edge of Dock Levelers
 - Seven (7) Mechanical Dock Levelers
- Four (4) ±12'x±14' Grade Level Doors
- ±30' Clear Height
- ±3,000 Amps, 277/480V, 3-Phase Power
 - *Expandable to ±5,000A
 - *Power to be confirmed by Tenant
- ±60' x ±52' Column Spacing
- ±180' Truck Court
- 2% Skylights
- Zoned M-2
- Built in 2006

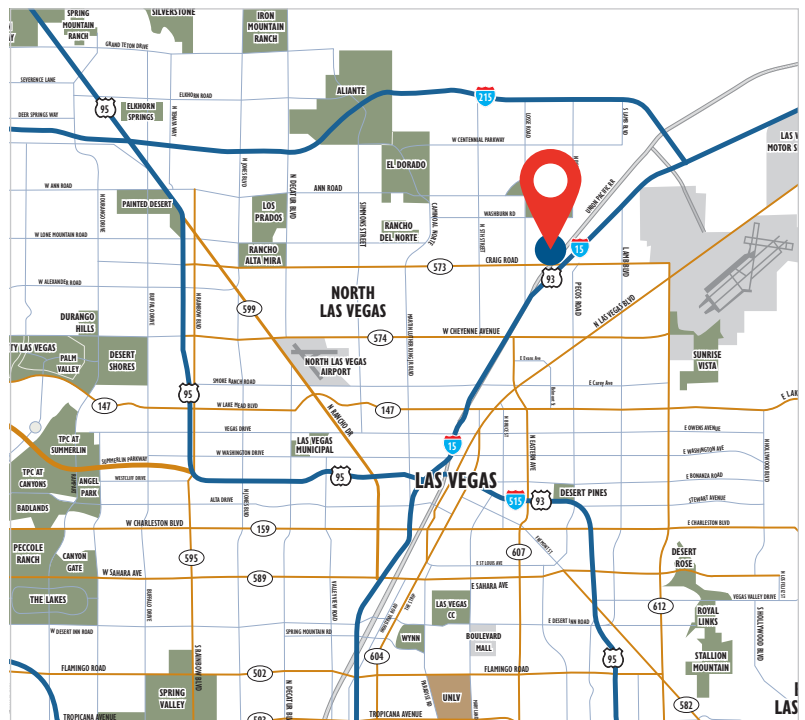




CLARION PARTNERS

Golden Triangle Industrial Park

Site Plan

For illustration purposes only. Not to scale.

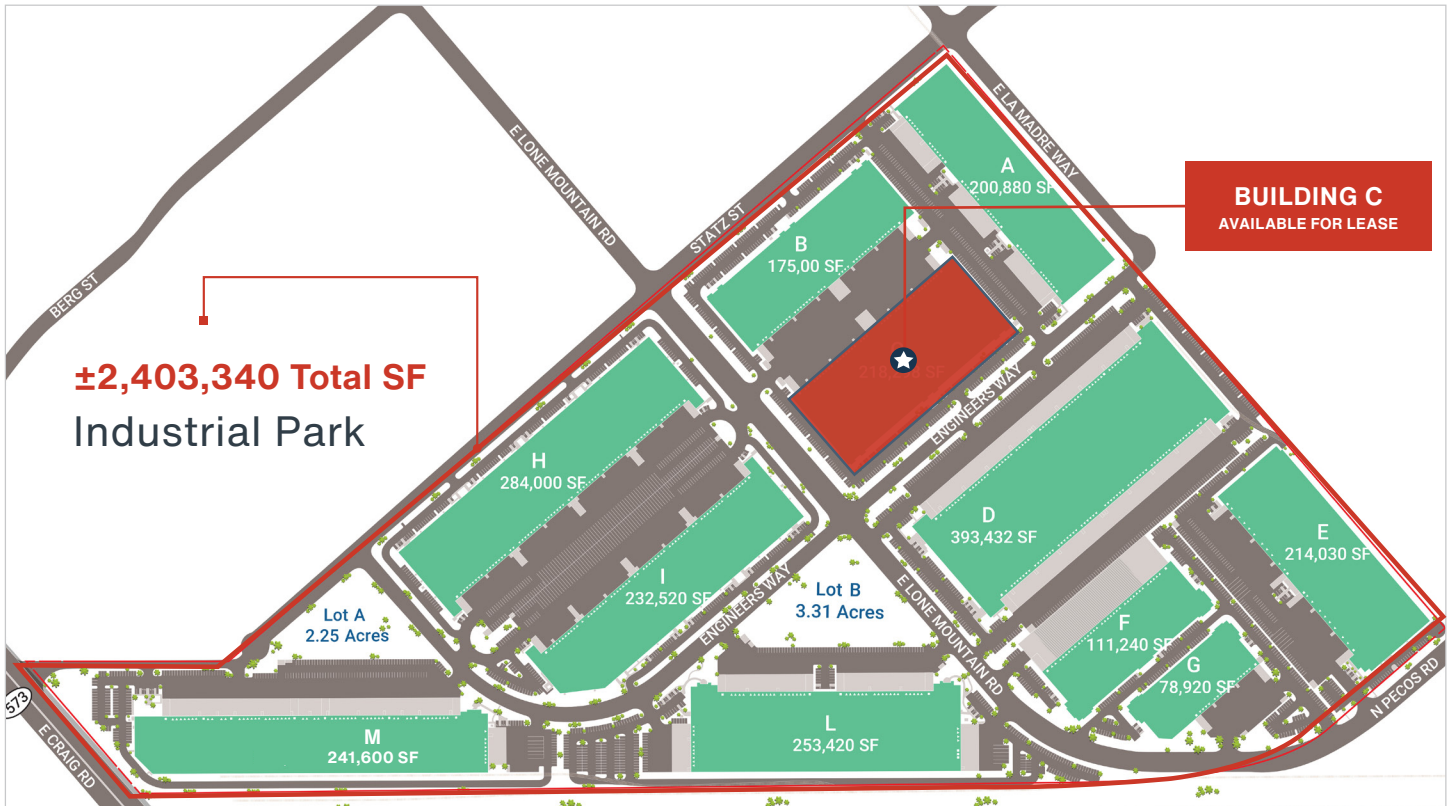

CALL FOR PRICING

±218,298 Total SF Available

Available Now



CLARION PARTNERS www.clarionpartners.com

For more information on this opportunity, please contact:



CHRIS LANE, SIOR, CCIM

+1 702 836 3728
chris.lane@colliers.com
License # NV-S.0166896

JERRY DOTY, SIOR

+1 702 836 3735
jerry.doty@colliers.com
License # NV-S.0172045

PAUL SWEETLAND, SIOR

+1 702 836 3750
paul.sweetland@colliers.com
License # NV-S.0043604

MORGAN ELSON

+1 702 836 3710
morgan.elson@colliers.com
License # NV-S.0184877




CLARION PARTNERS

Golden Triangle Industrial Park

Building C – Suite 101/102

For illustration purposes only. Not to scale. N►

±218,298 Total SF – ±8,140 SF Office

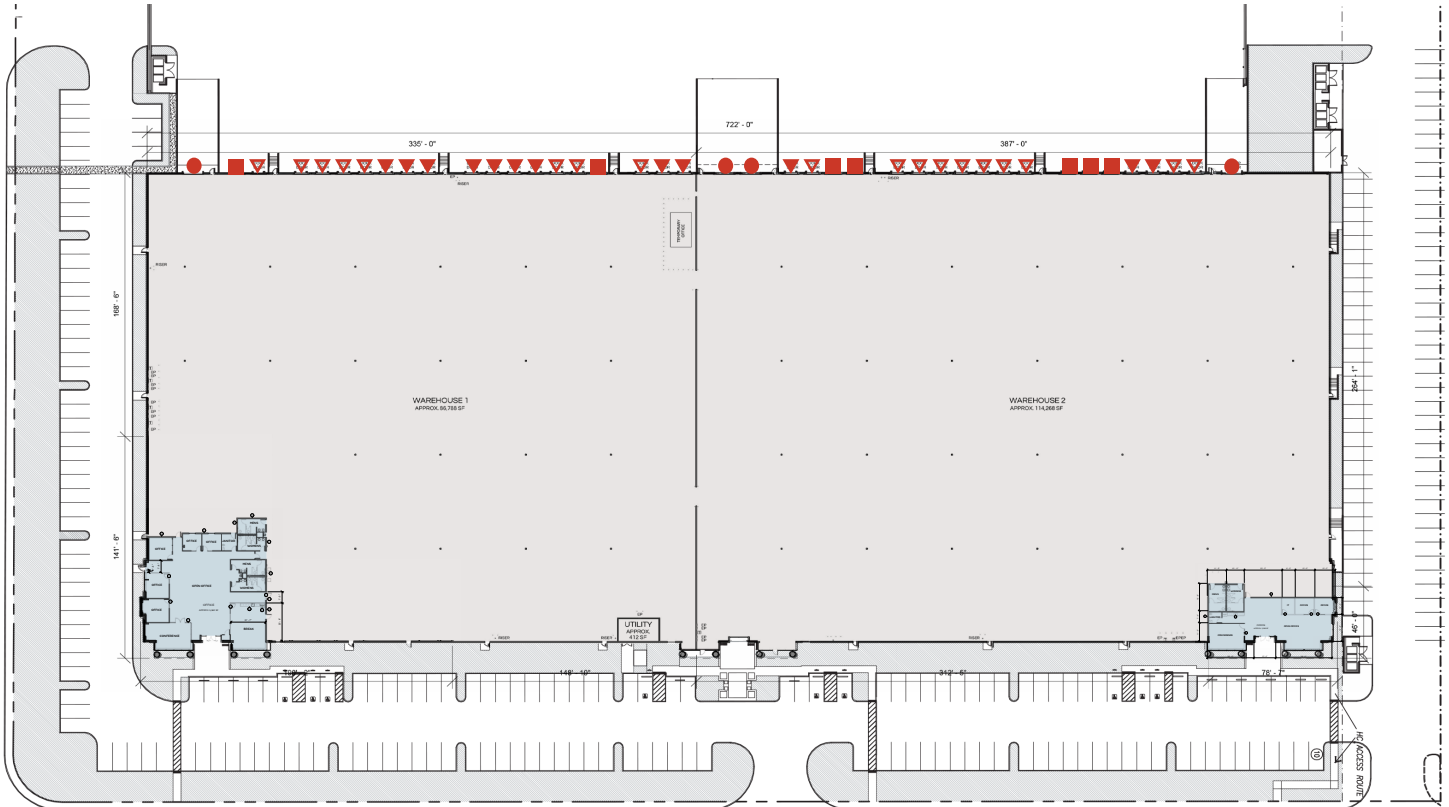

Available Now

▼ = DOCK HIGH LOADING ● = GRADE LOADING ▽ = EDGE OF DOCK ■ = PIT LEVELER



CLARION PARTNERS www.clarionpartners.com

For more information on this opportunity, please contact:



CHRIS LANE, SIOR, CCIM
+1 702 836 3728
chris.lane@colliers.com
License # NV-S.0166896

JERRY DOTY, SIOR
+1 702 836 3735
jerry.doty@colliers.com
License # NV-S.0172045

PAUL SWEETLAND, SIOR
+1 702 836 3750
paul.sweetland@colliers.com
License # NV-S.0043604

MORGAN ELSON
+1 702 836 3710
morgan.elson@colliers.com
License # NV-S.0184877




CLARION PARTNERS

Golden Triangle Industrial Park


Building C – Suite 101/102

For illustration purposes only. Not to scale. N►

±218,298 Total SF – ±8,140 SF Office

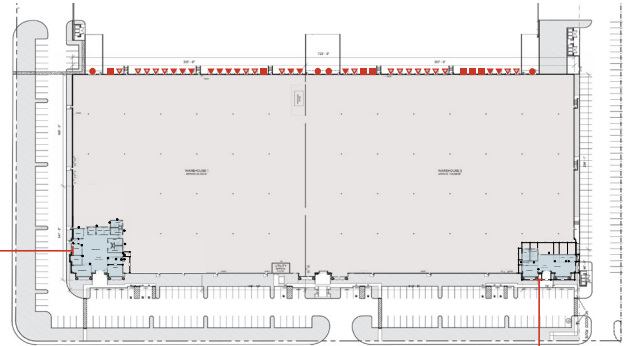

OFFICE 1 – ±5,560 SF

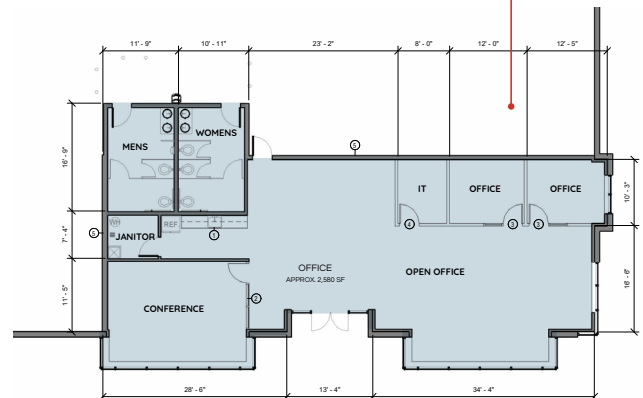

OFFICE 2 – ±2,580 SF

Available Now

▼ = DOCK HIGH LOADING ● = GRADE LOADING ▽ = EDGE OF DOCK ■ = PIT LEVELER



CLARION PARTNERS www.clarionpartners.com

For more information on this opportunity, please contact:



CHRIS LANE, SIOR, CCIM
+1 702 836 3728
chris.lane@colliers.com
License # NV-S.0166896

JERRY DOTY, SIOR
+1 702 836 3735
jerry.doty@colliers.com
License # NV-S.0172045

PAUL SWEETLAND, SIOR
+1 702 836 3750
paul.sweetland@colliers.com
License # NV-S.0043604

MORGAN ELSON
+1 702 836 3710
morgan.elson@colliers.com
License # NV-S.0184877



CLARION PARTNERS

Golden Triangle Industrial Park

BUILDING C – Suite 101

For illustration purposes only. Not to scale. N►


±101,213 SF

±5,560 SF Office

19 Dock Doors

1 Grade Door

Divisibility Options

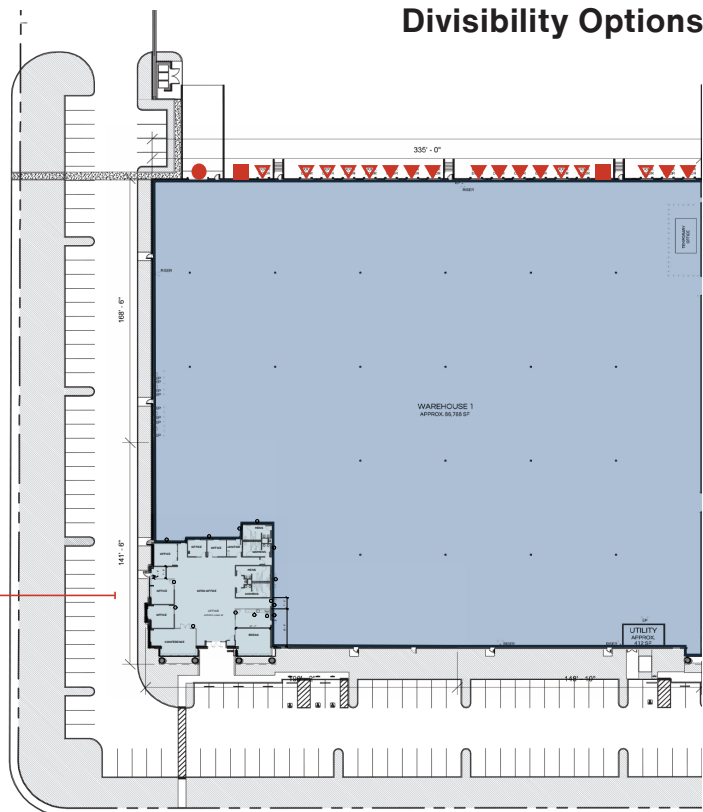

Available Now

▼ = DOCK HIGH LOADING ● = GRADE LOADING ▼ = EDGE OF DOCK ■ = PIT LEVELER



CLARION PARTNERS www.clarionpartners.com

For more information on this opportunity, please contact:



CHRIS LANE, SIOR, CCIM

+1 702 836 3728
chris.lane@colliers.com
License # NV-S.0166896

JERRY DOTY, SIOR

+1 702 836 3735
jerry.doty@colliers.com
License # NV-S.0172045

PAUL SWEETLAND, SIOR

+1 702 836 3750
paul.sweetland@colliers.com
License # NV-S.0043604

MORGAN ELSON

+1 702 836 3710
morgan.elson@colliers.com
License # NV-S.0184877



CLARION PARTNERS

Golden Triangle Industrial Park

BUILDING C – Suite 102


For illustration purposes only. Not to scale. N►

±117,085 SF


±2,580 SF Office

18 Dock Doors

3 Grade Doors

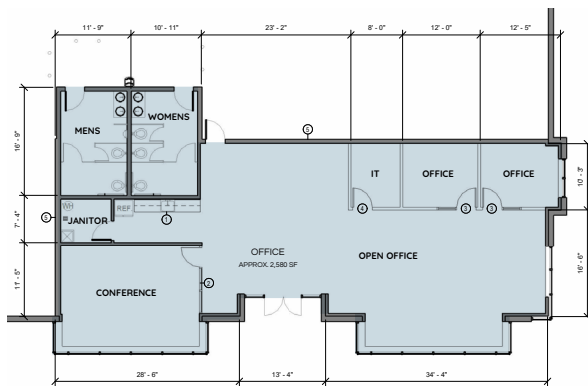

Divisibility Options

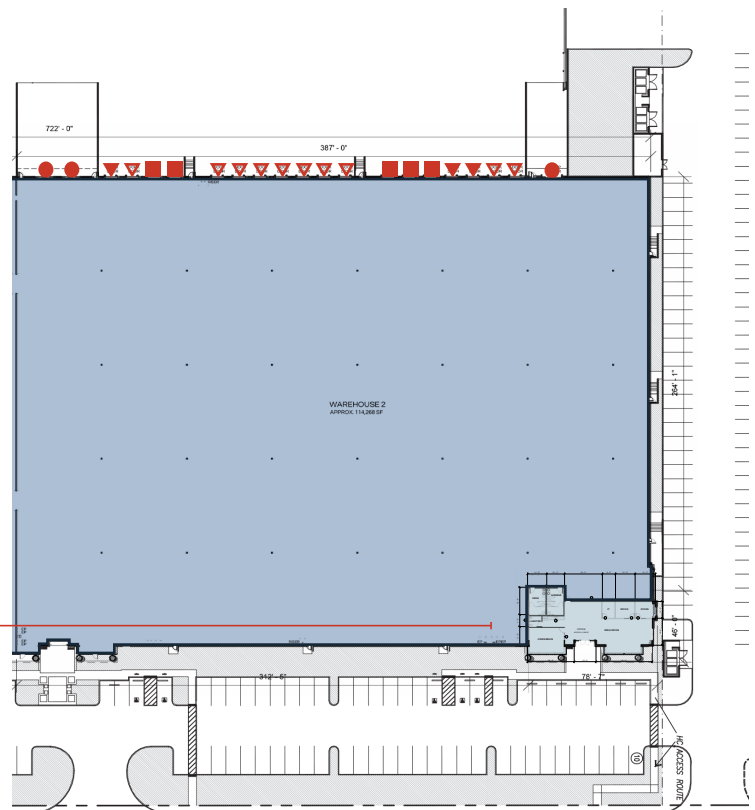

Available Now

▼ = DOCK HIGH LOADING ● = GRADE LOADING ▼ = EDGE OF DOCK ■ = PIT LEVELER



CLARION PARTNERS www.clarionpartners.com

For more information on this opportunity, please contact:



CHRIS LANE, SIOR, CCIM

+1 702 836 3728
chris.lane@colliers.com
License # NV-S.0166896

JERRY DOTY, SIOR

+1 702 836 3735
jerry.doty@colliers.com
License # NV-S.0172045

PAUL SWEETLAND, SIOR

+1 702 836 3750
paul.sweetland@colliers.com
License # NV-S.0043604

MORGAN ELSON

+1 702 836 3710
morgan.elson@colliers.com
License # NV-S.0184877



CLARION PARTNERS

Golden Triangle Industrial Park



NEVADA TAX CLIMATE

- No Corporate Income Tax
- No Admissions Tax
- No Personal Income Tax
- No Unitary Tax
- No Franchise Tax on Income
- No Inventory Tax

BUSINESS ASSISTANCE PROGRAMS

- Sales and Use Tax Abatement
- Modified Business Tax Abatement
- Personal Property Tax Abatement
- Real Property Tax Abatement for Recycling
- TRAIN Employees Now (TEN)
- Silver State Works Employee Hiring Incentive



CLARION PARTNERS www.clarionpartners.com

For more information on this opportunity, please contact:



CHRIS LANE, SIOR, CCIM
+1 702 836 3728
chris.lane@colliers.com
License # NV-S.0166896

JERRY DOTY, SIOR
+1 702 836 3735
jerry.doty@colliers.com
License # NV-S.0172045

PAUL SWEETLAND, SIOR
+1 702 836 3750
paul.sweetland@colliers.com
License # NV-S.0043604

MORGAN ELSON
+1 702 836 3710
morgan.elson@colliers.com
License # NV-S.0184877