

WAREHOUSE/ OFFICE SPACE

DESIGNATED STADIUM DISTRICT

6065 Polaris Avenue, Suite D
Las Vegas, Nevada 89118

Limited Time Offer! \$0.80 PSF NNN Teaser Rate!



Additional Trailer Parking / Outdoor Storage Available!

FOR LEASE

±39,475 SF


\$1.00 PSF Broker Bonus

Lease to be signed on or before September 30, 2026 | Minimum 3-Year Deal



REPRESENTED BY



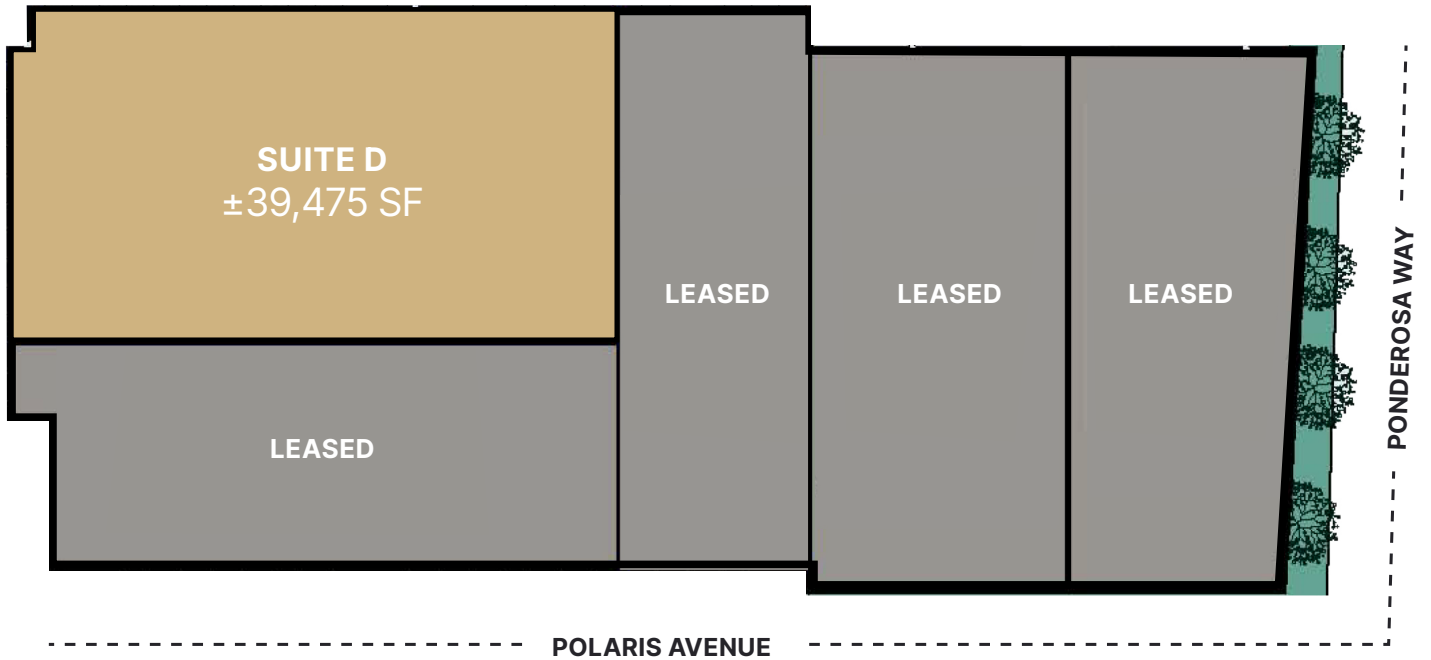

FOR LEASE

 = Available  = Leased

CENTRALLY LOCATED

This property is located in the highly desirable Southwest submarket which is centrally located. Offering access to both Interstate 15 and Interstate 215. It is less than a mile from the Las Vegas Strip and Allegiant Stadium and within close proximity to Harry Reid International Airport.

PROPERTY HIGHLIGHTS

Cross Streets	Polaris Avenue & W. Ponderosa Way
County	Clark
Zoning	IL (Industrial Light)
APN	162-32-201-010
Year Built	1964
Year Rebuilt	1980


Clear Height	±16'
Cooling	Evaporative Cooled Warehouse
Power	277/480 Volt, 3-Phase Power
Sprinklers	0.45/3,000 GPM
Parking	0.74 Parking Stalls/per 1,000 SF
Trailer Parking	Available

SUITE D

±39,475 SF


 Drawings not to scale. For illustration purposes only.

OFFICE
±1,619 SF

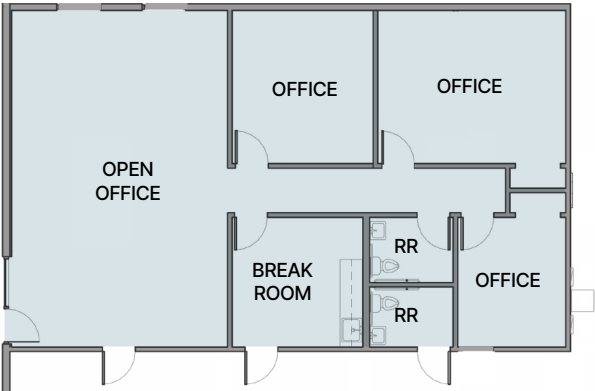

- = GRADE LOADING DOOR
- ▲ = DOCK LOADING DOOR
- △ = DOCK LOADING DOOR w/ LEVELERS

FOR LEASE

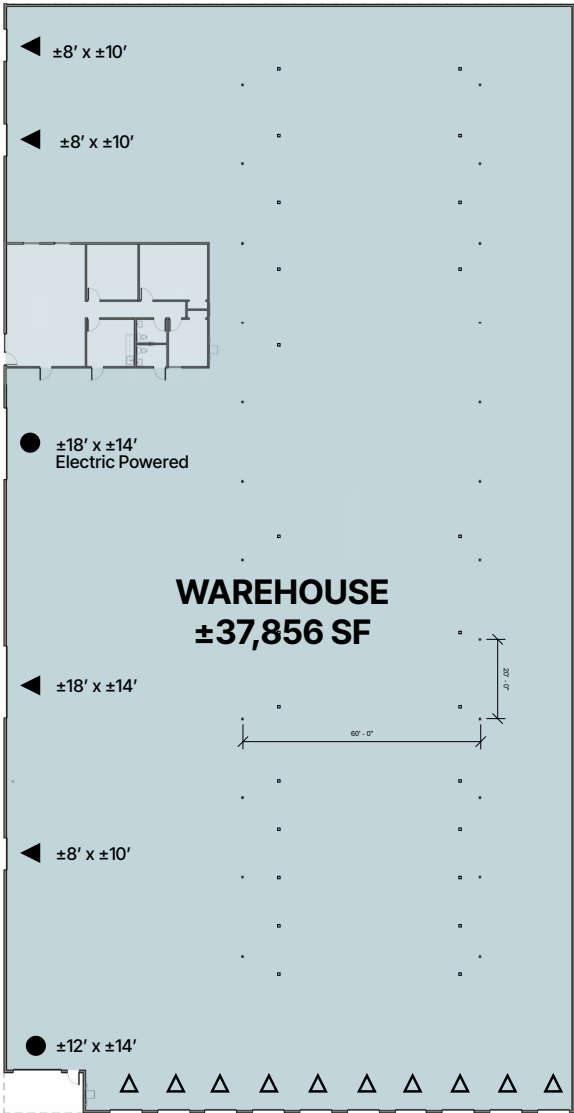

AVAILABLE NOW


Suite	D
Total SF	±39,475 SF
Office SF	±1,619 SF
Warehouse SF	±37,856 SF

Dock Loading	One (1) ±18' x ±14' Thirteen (13) ±8' x ±10'
Grade Loading	One (1) ±12' x ±14' One (1) ±18' x ±14'
Power	±200 Amps, 277/480V, 3-Phase
NNN Fees (PSF)	\$0.24



6065 Polaris Avenue, Suite D, Las Vegas, Nevada 89118

SAMPLE TRAILER PARKING WITH SECURED YARD CAPABILITIES

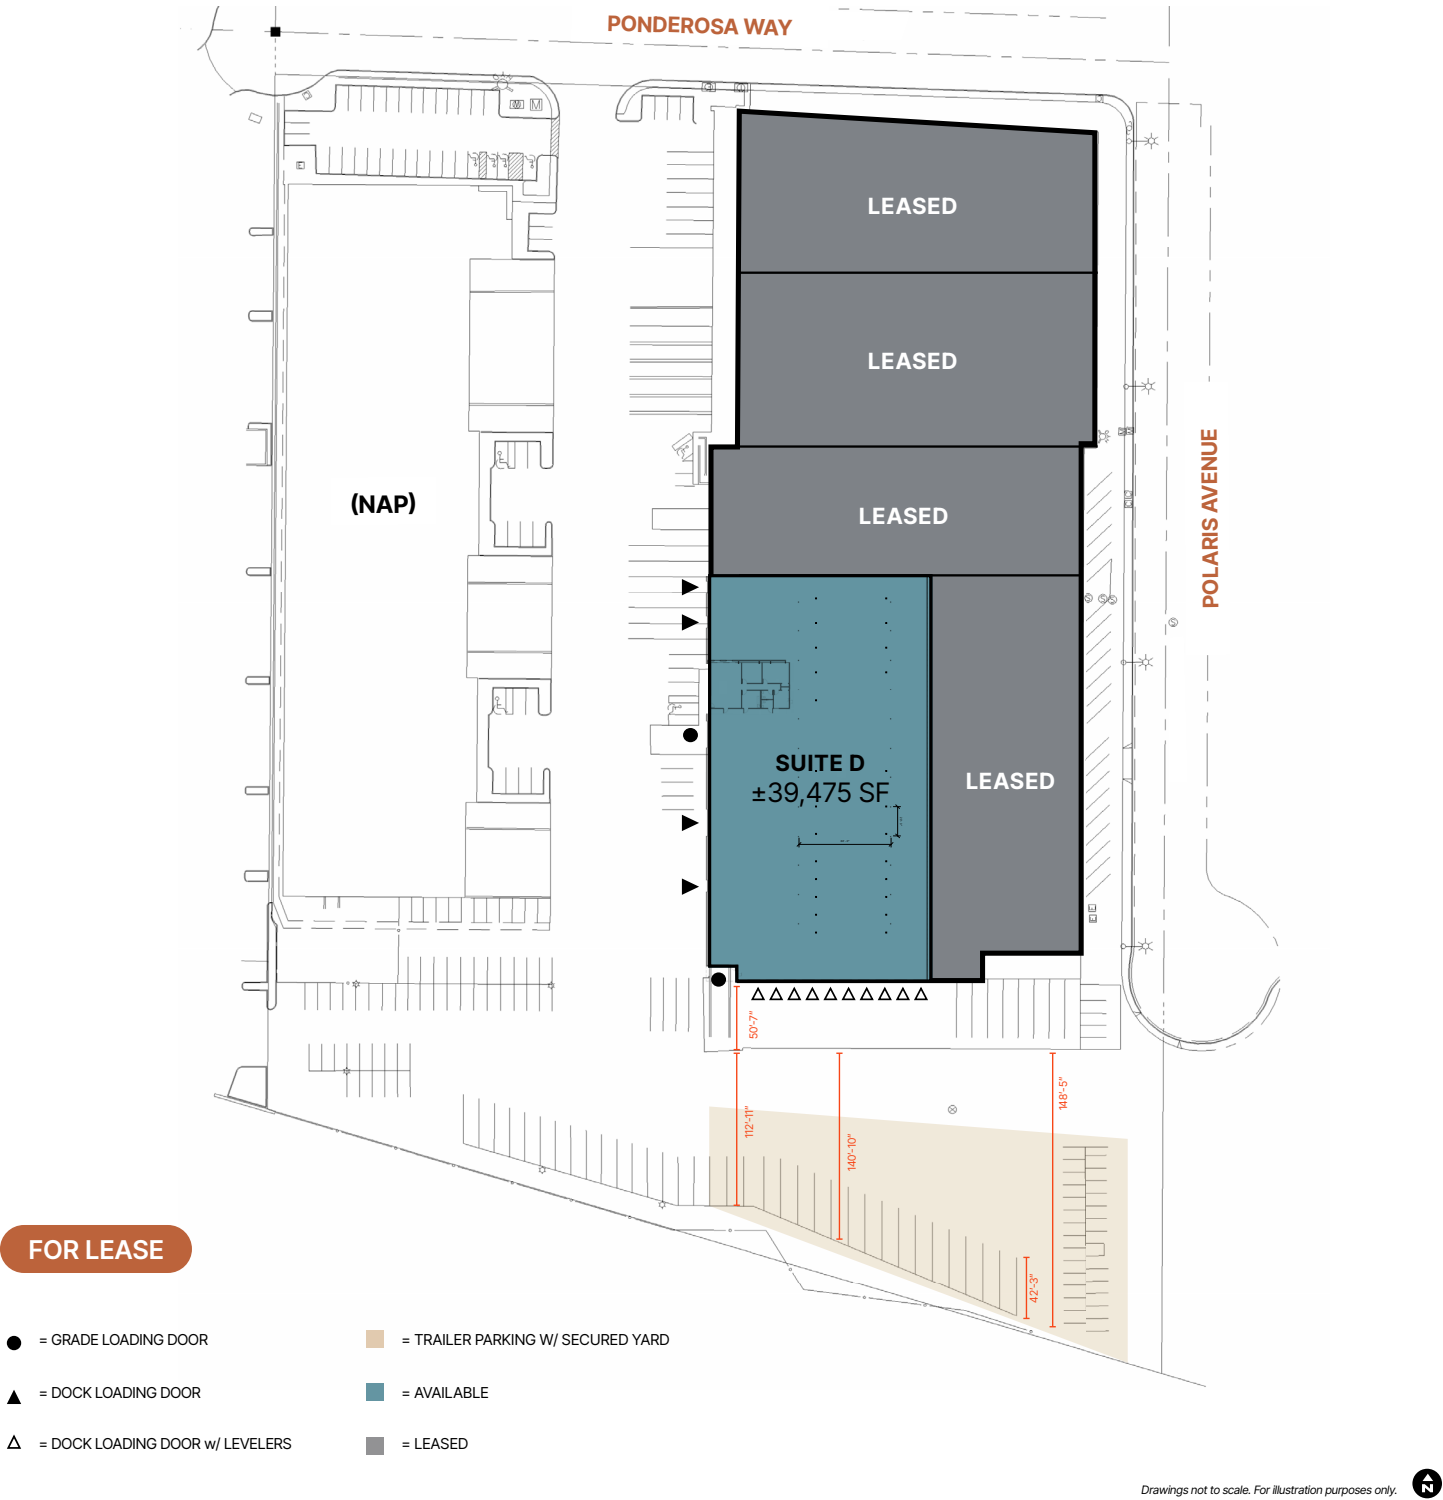

SUITE D INTERIOR IMAGES

FOR LEASE

±39,475 SF



HIGHLY DESIRABLE SOUTHWEST LOCATION



Drawings not to scale. For illustration purposes only.

CONTACT INFORMATION

6065 Polaris Avenue, Suite D
Las Vegas, Nevada 89118

Jerry Doty, SIOR

jerry.doty@colliers.com

(702) 836 3735

License # NV-S.0172045

Morgan Elson

morgan.elson@colliers.com

(702) 836 3710

License # NV-S.0184877

This is not an offer or acceptance of an offer to lease space. A lease will only be offered or made in a written agreement signed by landlord. No representation or warranty of any kind is made by landlord unless set forth in a written definitive lease executed by the landlord.



REPRESENTED BY

