

AVAILABLE FOR LEASE

OFFICE / WAREHOUSE

NELLIS INDUSTRIAL PARK #3

3940 East Craig Road, North Las Vegas, NV 89030

3940

±16,150 SF AVAILABLE

JERRY DOTY, SIOR

+1 702 836 3735

jerry.doty@colliers.com

License # NV-S.0172045

MORGAN ELSON

+1 702 836 3710

morgan.elson@colliers.com

License # NV-S.0184877

PAUL SWEETLAND, SIOR

+1 702 836 3750

paul.sweetland@colliers.com

License # NV-S.0043604

GID
INDUSTRIAL



±16,150 SF AVAILABLE FOR LEASE

NELLIS INDUSTRIAL PARK #3

3940 East Craig Road, North Las Vegas, NV 89030

GID
INDUSTRIAL



Nellis Industrial Park is a ±430,000 square foot master planned industrial park, located less than 1/4 mile from the Craig Road and I-15 interchange in North Las Vegas. 3940 East Craig Road totals ±62,130 SF and offers Craig Road frontage.

PROPERTY HIGHLIGHTS

- ±16,150 SF Available
- Evaporative Coolers
- LED warehouse Lighting
- Zoned M-2 (City of North Las Vegas)
- ±24' Clear Height
- Fire Sprinkler System
- 277/480V, 3-Phase Power



JERRY DOTY, SIOR

+1 702 836 3735

jerry.doty@colliers.com

License # NV-S.0172045

MORGAN ELSON

+1 702 836 3710

morgan.elson@colliers.com

License # NV-S.0184877

PAUL SWEETLAND, SIOR

+1 702 836 3750

paul.sweetland@colliers.com

License # NV-S.0043604

The information furnished has been obtained from sources we deem reliable and is submitted subject to errors, omissions and changes. Although Colliers Nevada, LLC has no reason to doubt its accuracy, we do not guarantee it. All information should be verified by the recipient prior to lease, purchase, exchange or execution of legal documents.

±16,150 SF AVAILABLE FOR LEASE

NELLIS INDUSTRIAL PARK #3

3940 East Craig Road, North Las Vegas, NV 89030


GID
INDUSTRIAL



FOR ILLUSTRATION PURPOSES ONLY. NOT TO SCALE.



SITE PLAN

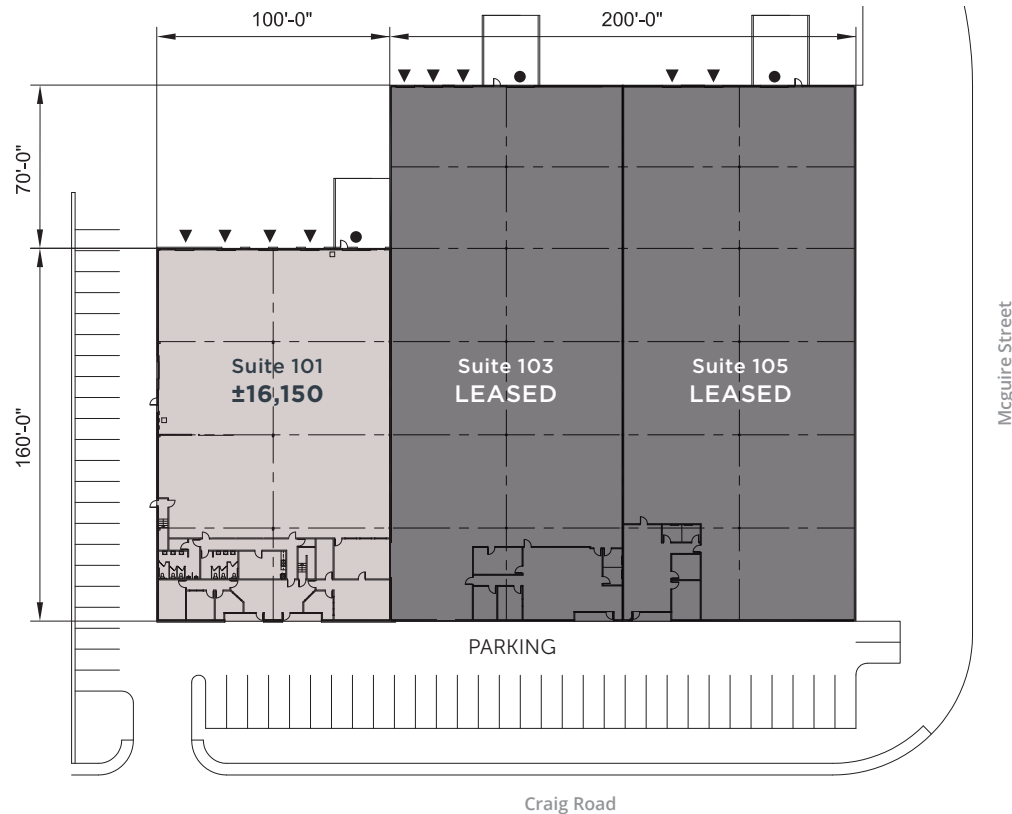

- ▲ = DOCK LEVEL LOADING DOORS
● = GRADE LEVEL LOADING DOORS

Suite	Total SF	Office SF	Warehouse SF	Dock High Loading	Grade Level Loading	Available
Suite 101	±16,150 SF	±7,679 SF (Two Story Office)	±11,265 SF	Four (4)	One (1)	February 1, 2027

JERRY DOTY, SIOR
+1 702 836 3735
jerry.doty@colliers.com
License # NV-S.0172045

MORGAN ELSON
+1 702 836 3710
morgan.elson@colliers.com
License # NV-S.0184877

PAUL SWEETLAND, SIOR
+1 702 836 3750
paul.sweetland@colliers.com
License # NV-S.0043604

The information furnished has been obtained from sources we deem reliable and is submitted subject to errors, omissions and changes. Although Colliers Nevada, LLC has no reason to doubt its accuracy, we do not guarantee it. All information should be verified by the recipient prior to lease, purchase, exchange or execution of legal documents.

±16,150 SF AVAILABLE FOR LEASE

NELLIS INDUSTRIAL PARK #3

3940 East Craig Road, North Las Vegas, NV 89030

GID
INDUSTRIAL





FOR ILLUSTRATION PURPOSES ONLY. NOT TO SCALE.



SUITE 101

- ±16,150 Total SF
- ±4,885 SF First Floor Office
- ±2,794 SF Second Floor Office
- ±11,265 SF Warehouse
- Four (4) Dock Loading Doors
- One (1) Grade Loading Door
- Available February 1, 2027

▲ = DOCK LEVEL LOADING DOORS
● = GRADE LEVEL LOADING DOORS

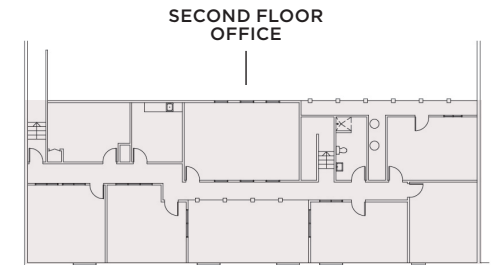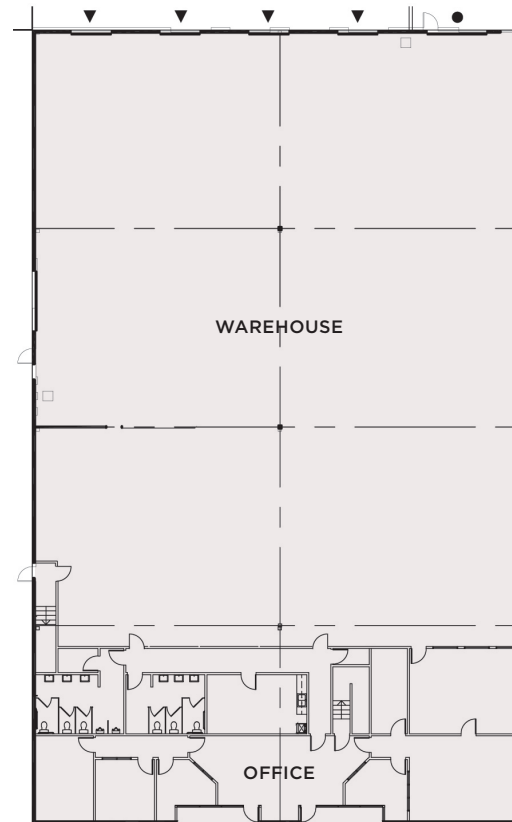

JERRY DOTY, SIOR
+1 702 836 3735
jerry.doty@colliers.com
License # NV-S.0172045

MORGAN ELSON
+1 702 836 3710
morgan.elson@colliers.com
License # NV-S.0184877

PAUL SWEETLAND, SIOR
+1 702 836 3750
paul.sweetland@colliers.com
License # NV-S.0043604

The information furnished has been obtained from sources we deem reliable and is submitted subject to errors, omissions and changes. Although Colliers Nevada, LLC has no reason to doubt its accuracy, we do not guarantee it. All information should be verified by the recipient prior to lease, purchase, exchange or execution of legal documents.

±16,150 SF AVAILABLE FOR LEASE


NELLIS INDUSTRIAL PARK #3

3940 East Craig Road, North Las Vegas, NV 89030

GID
INDUSTRIAL



TRAILER PARKING

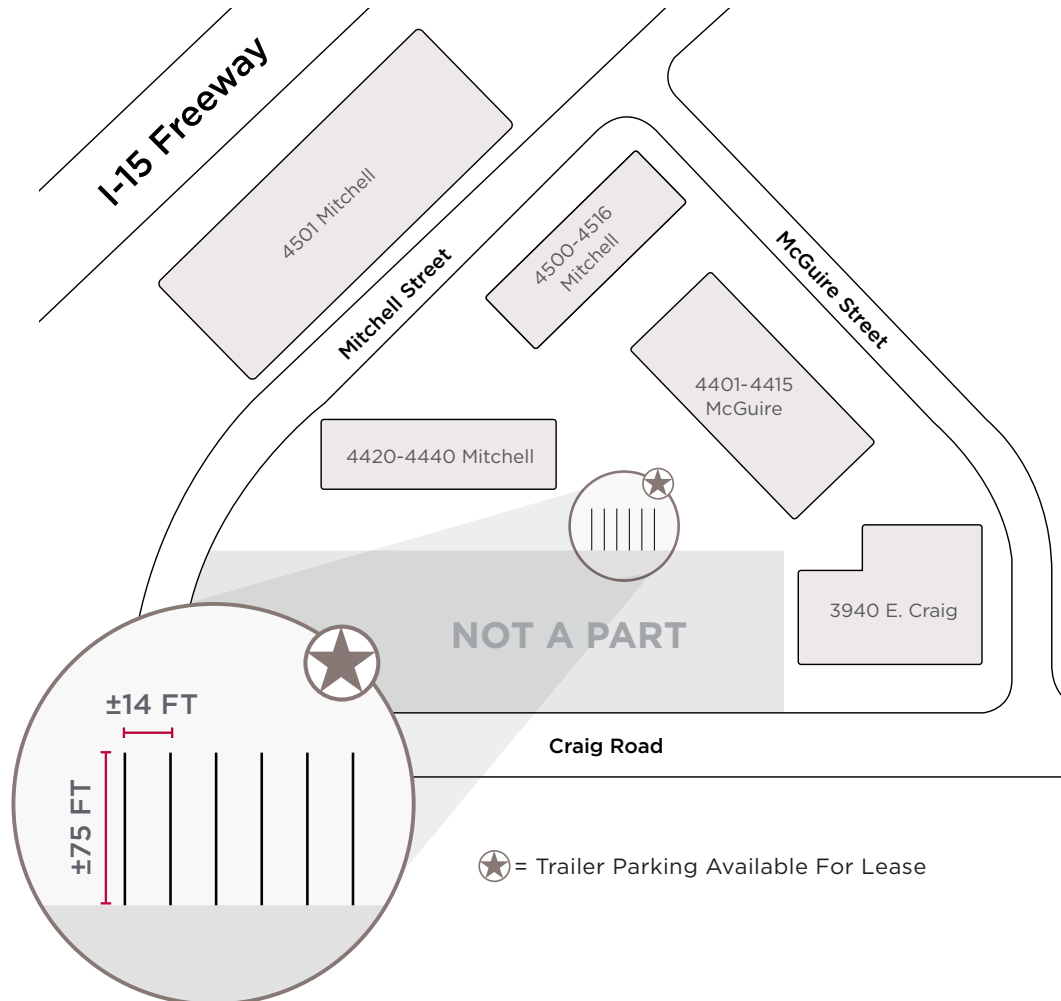

ADDITIONAL TRAILER PARKING AVAILABLE FOR LEASE

- Up to Five (5) Trailer parking stalls available for lease within Nellis Industrial Park.
- Contact Broker for Pricing

FOR ILLUSTRATION PURPOSES ONLY. NOT TO SCALE.



JERRY DOTY, SIOR
+1 702 836 3735
jerry.doty@colliers.com
License # NV-S.0172045

MORGAN ELSON
+1 702 836 3710
morgan.elson@colliers.com
License # NV-S.0184877

PAUL SWEETLAND, SIOR
+1 702 836 3750
paul.sweetland@colliers.com
License # NV-S.0043604

The information furnished has been obtained from sources we deem reliable and is submitted subject to errors, omissions and changes. Although Colliers Nevada, LLC has no reason to doubt its accuracy, we do not guarantee it. All information should be verified by the recipient prior to lease, purchase, exchange or execution of legal documents.

±16,150 SF AVAILABLE FOR LEASE


NELLIS INDUSTRIAL PARK #3

3940 East Craig Road, North Las Vegas, NV 89030

GID
INDUSTRIAL

Colliers

AERIAL MAP

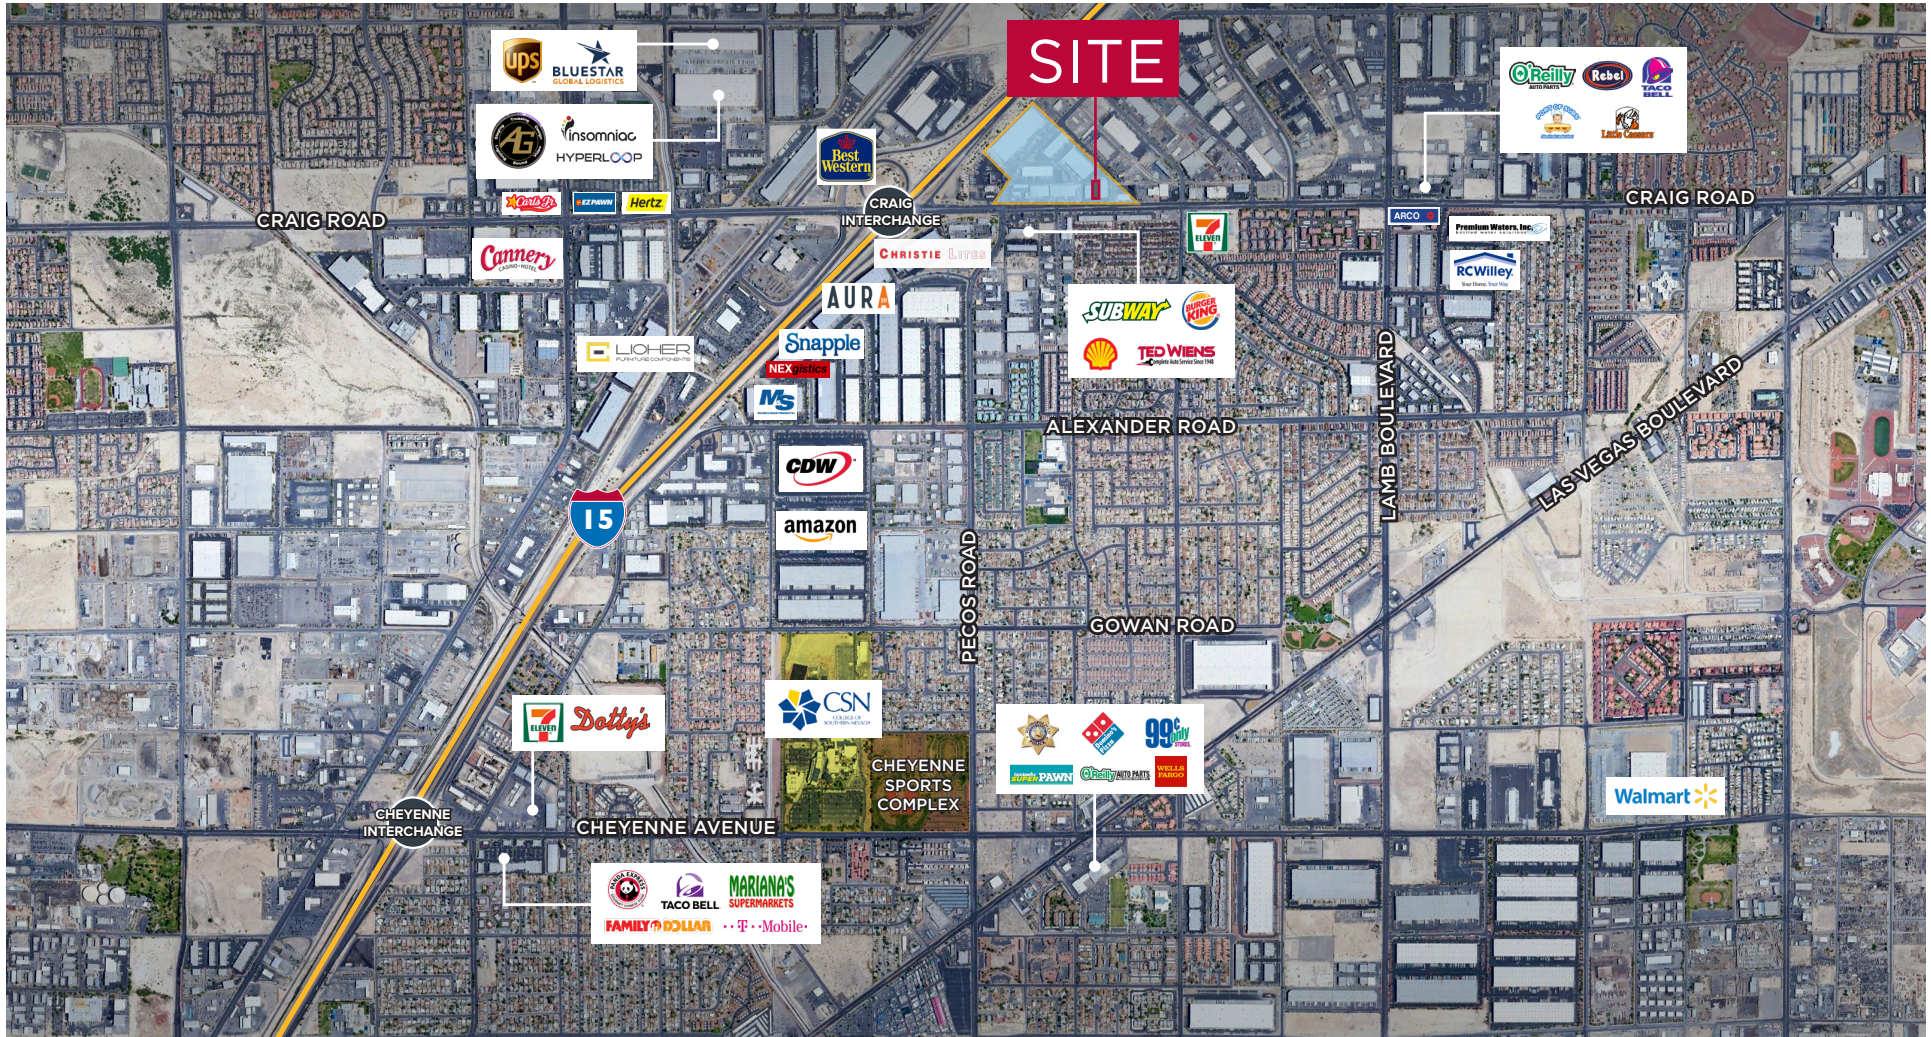

JERRY DOTY, SIOR
+1 702 836 3735
jerry.doty@colliers.com
License # NV-S.0172045

MORGAN ELSON
+1 702 836 3710
morgan.elson@colliers.com
License # NV-S.0184877

PAUL SWEETLAND, SIOR
+1 702 836 3750
paul.sweetland@colliers.com
License # NV-S.0043604

The information furnished has been obtained from sources we deem reliable and is submitted subject to errors, omissions and changes. Although Colliers Nevada, LLC has no reason to doubt its accuracy, we do not guarantee it. All information should be verified by the recipient prior to lease, purchase, exchange or execution of legal documents.

ABOUT GID INDUSTRIAL

GID is a vertically-integrated real estate developer, investor and operator. GID has been active in the industrial sector since 1986, with a focus on targeting light industrial warehouses in U.S. markets with high population density and consumer purchasing power. GID's industrial portfolio comprises over 20 million square feet within the top industrial markets in the United States. Since their formation in 1960, their various businesses have stood on the same, simple principles of quality, service, and integrity. People are the root of GID's success, enabling the firm to deliver quality results to their investment partners.

- Over GID's 60-year history, they have developed, managed, or acquired over 86,000 residential units and 32.5 million square feet of commercial space. These properties consist of a wide spectrum of real estate categories including multifamily rental properties, industrial, for-sale condominiums, retail, office, hotel, and parking uses.
- Divisions within GID specialize in development, acquisitions, real estate funds, portfolio and asset management, and property management.
- Their current initiatives are focused primarily on multifamily, industrial, mixed-use, for-sale condominium, and retail projects.
- GID employs a dedicated team of industrial professionals with an average of 23 years of experience acquiring, developing, and managing industrial properties.
- Since 2006, the investment team has executed over \$5 billion in industrial acquisitions across 70 million square feet.

JERRY DOTY, SIOR
+1 702 836 3735
jerry.doty@colliers.com
License # NV-S.0172045

MORGAN ELSON
+1 702 836 3710
morgan.elson@colliers.com
License # NV-S.0184877

PAUL SWEETLAND, SIOR
+1 702 836 3750
paul.sweetland@colliers.com
License # NV-S.0043604

The information furnished has been obtained from sources we deem reliable and is submitted subject to errors, omissions and changes. Although Colliers Nevada, LLC has no reason to doubt its accuracy, we do not guarantee it. All information should be verified by the recipient prior to lease, purchase, exchange or execution of legal documents.