

FOR SALE OR LEASE

SWC RUSSELL RD. &
GREEN BAY RD.

ZION, IL 53158

**47 ACRES FULLY FENCED AND SECURED YARD
1,000 TRAILER PARKING SPACES**

CONTACT EXCLUSIVE LISTING AGENT FOR MORE INFORMATION:

CHRISTOPHER VOLKERT, SIOR
PRINCIPAL
+1 847 698 8237
CHRIS.VOLKERT@COLLIERS.COM

NED FRANK
EXECUTIVE VICE PRESIDENT
+1 847 698 8261
NED.FRANK@COLLIERS.COM

PAT HAKE
SENIOR VICE PRESIDENT
+1 847 698 8525
PAT.HAKE@COLLIERS.COM



PROPERTY INFORMATION

FOR SALE OR LEASE
SWC RUSSELL RD. & GREEN BAY RD.
ZION, IL 53158

SITE SIZE: ±47.00 AC

ZONING: Heavy Industrial

SALE PRICE: Subject to offer


LEASE RATE: Subject to offer

FEATURES:

- Fenced and secured storage yard
- Fully lit security lighting
- Fully entitled - zoned for trailer parking
- 1,000 trailer parking spaces
- Heavy duty asphalt surface
- Key pad
- Located in a Class A corporate park
- Low Lake County taxes
- 2 miles from I-94 via Russell Rd
- 15,000 sq. ft. maintenance/service facility with 10 overhead doors

IDEAL USES:



- Truck parking
- Maintenance/service facility
- Material storage

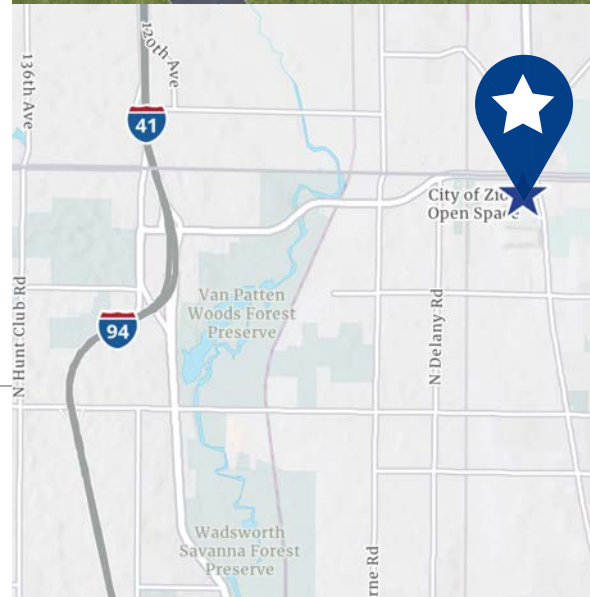

FOR SALE OR LEASE SWC RUSSELL ROAD & GREEN BAY ROAD | ZION, IL 53158




CONCEPTUAL CROSS-DOCK FACILITY PLAN

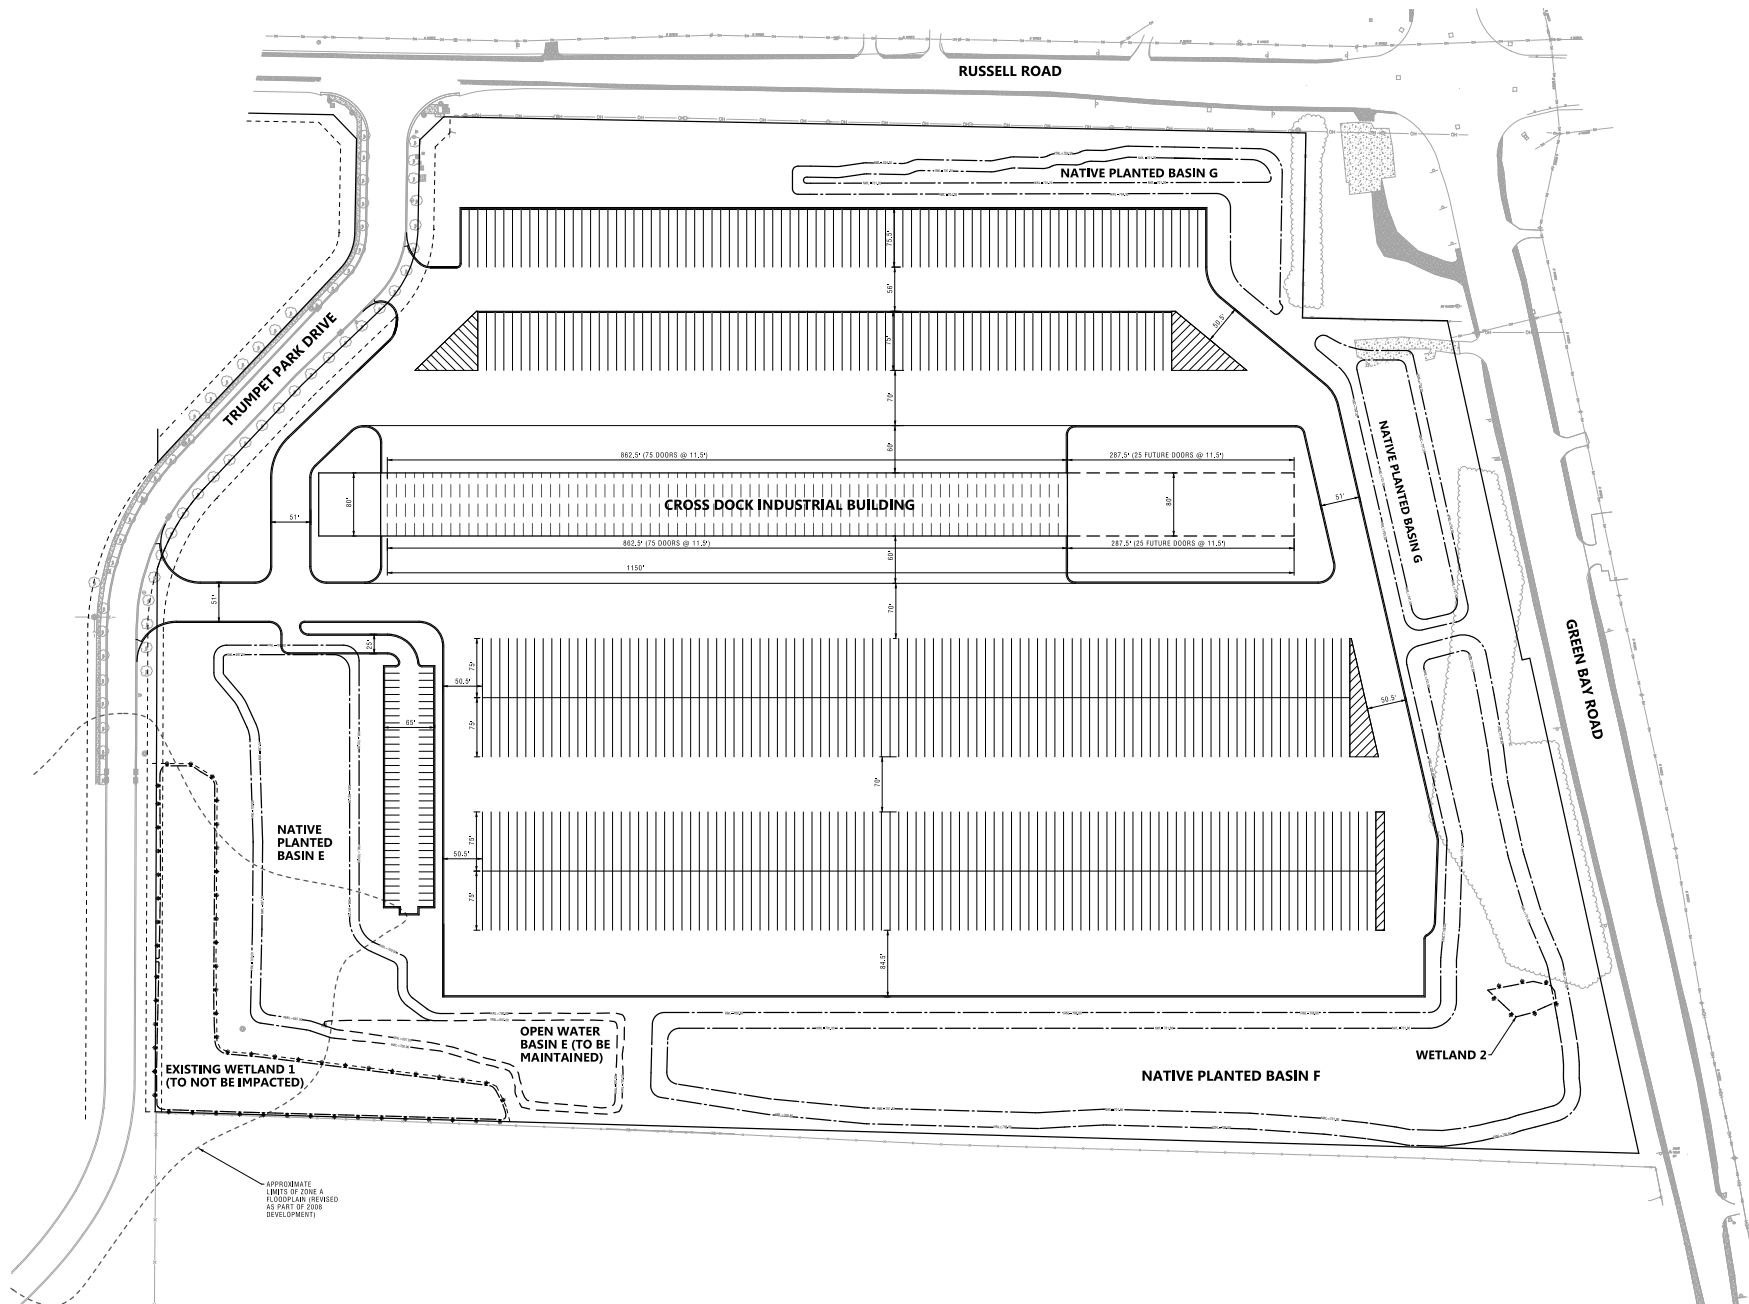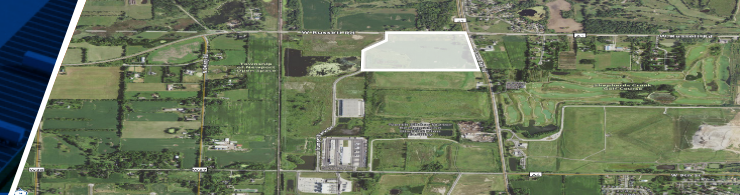


FOR SALE OR LEASE SWC RUSSELL ROAD & GREEN BAY ROAD | ZION, IL 53158




ELEVATION

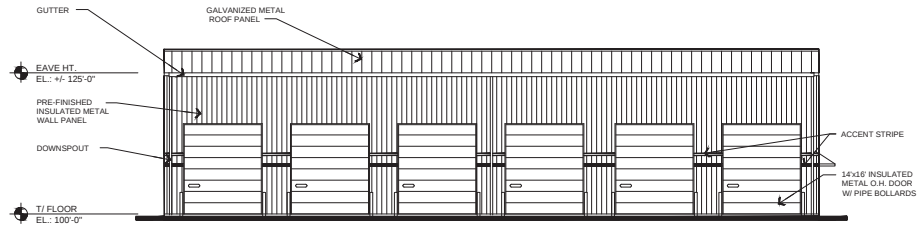


2 **NORTH ELEVATION**
SCALE: 3/32" = 1'-0"

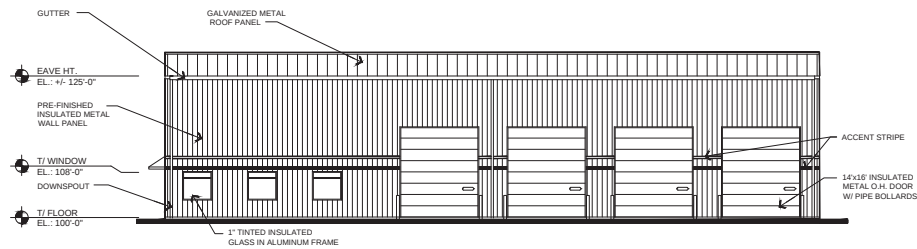


3 **SOUTH ELEVATION**
SCALE: 3/32" = 1'-0"

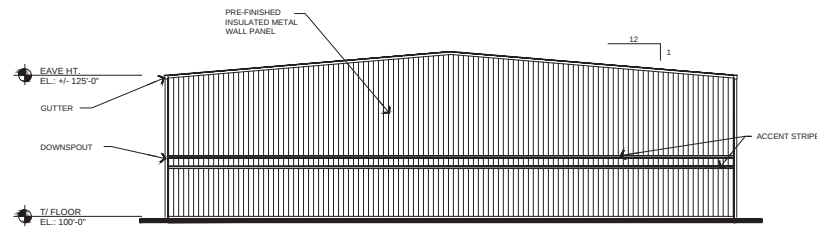

4 **EAST ELEVATION**
SCALE: 3/32" = 1'-0"

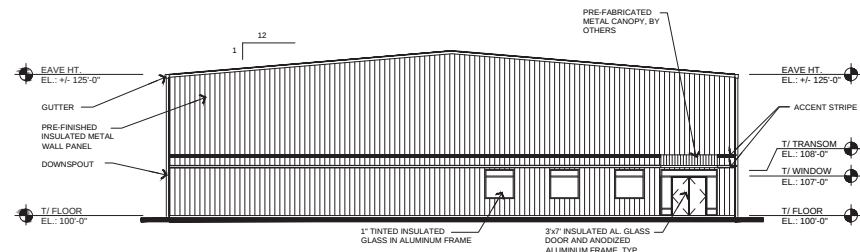

5 **WEST ELEVATION**
SCALE: 3/32" = 1'-0"

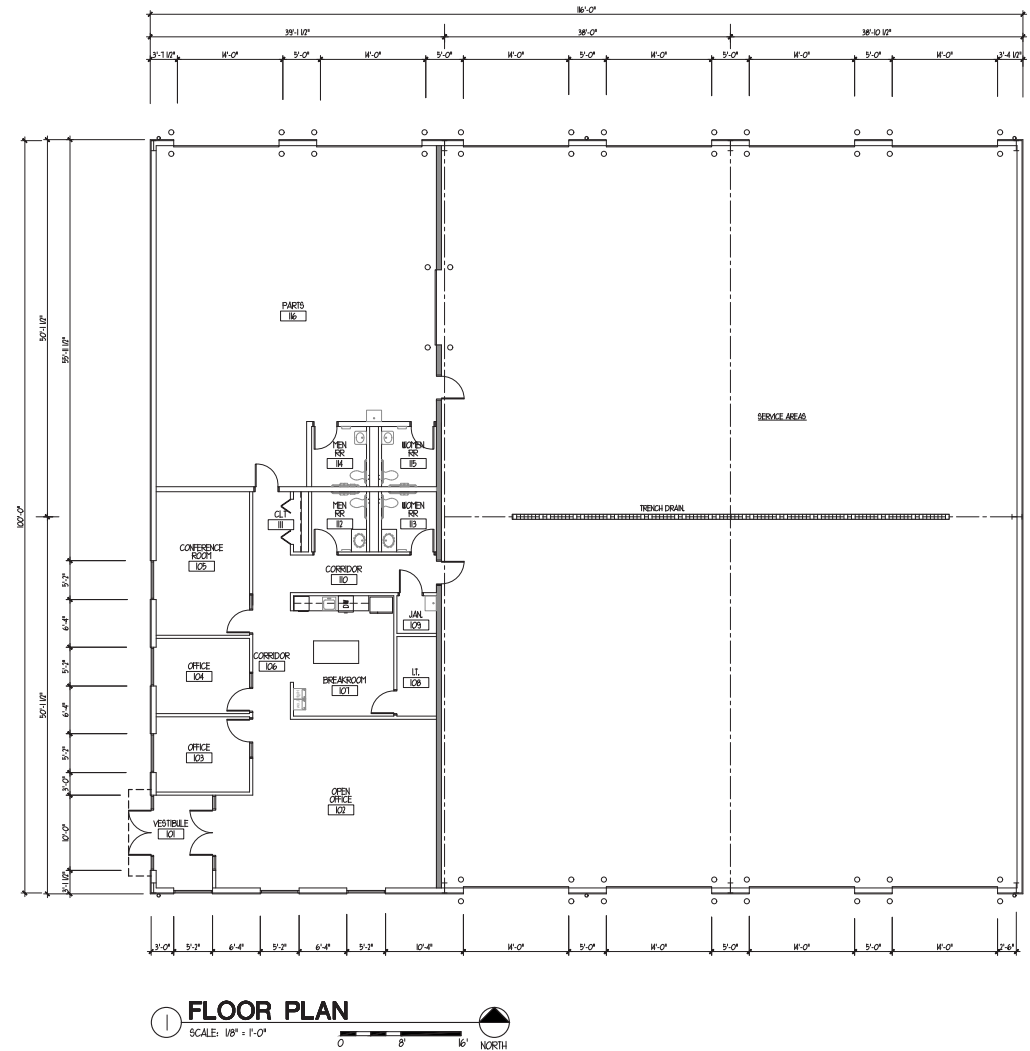

NEIGHBORING COMPANIES



This document/email has been prepared by Colliers for advertising and general information only. Colliers makes no guarantees, representations, or warranties of any kind, expressed or implied, regarding the information including, but not limited to, warranties of content, accuracy and reliability. Any interested party should undertake their own inquiries as to the accuracy of the information. Colliers excludes unequivocally all inferred or implied terms, conditions and warranties arising out of this document and excludes all liability for loss and damages arising there from. This publication is the copyrighted property of Colliers and/or its licensor(s). © 2025. All rights reserved. This communication is not intended to cause or induce breach of an existing listing agreement.

FOR SALE OR LEASE SWC RUSSELL ROAD & GREEN BAY ROAD | ZION, IL 53158