

For Lease or Sale

37620 Filbert Street, Newark, CA 946560

±42,677 SF Industrial/Manufacturing Building

Sale Price: \$10,029,095 (\$235.00/SF)

Lease Rate: \$1.65 NNN with 1ST Year Rent + \$20.00 TI Allowance

3.6 Miles from Dumbarton Bridge



Accelerating success.

Mark Maguire, SIOR

+1 510 219 7854

mark.maguire@colliers.com

CA Lic. No. 01190597

Justin Smutko, SIOR

+1 510 910 5616

justin.smutko@colliers.com

CA Lic. No. 01904637

Garrett Dunn

+1 925 297 9449

garrett.dunn@colliers.com

CA Lic. No. 02229225

Colliers

1999 Harrison St, Suite 1750

Oakland, CA 94612

colliers.com



For Sale or Lease

- ±42,677 SF total
- Heavy office build-out
- Four (4) grade-level doors (currently glassed over)
- ±20-22' minimum clear height
- Fully sprinklered
- 2,000 amps, 480 volt (Tenant/Buyer to verify)
- Rear yard
- Immediate access to HWY-84 via Thorton Ave
- Central Bay Area location:
 - 4 miles to Fremont
 - 16 miles to San Jose Int'l Airport (SJC)
 - 19 miles to Oakland Int'l Airport (OAK)
 - 20 miles to Silicon Valley
 - 26 miles to San Francisco Int'l Airport (SFO)
 - 37 miles to San Francisco

Sale Price: \$10,029,095 (\$235.00/SF)

**Lease Rate: \$0.99 NNN with
1ST Year Rent + \$20.00 TI Allowance**



HWY-84
Highway Access



37 miles to
downtown
San Francisco




4 miles to
Fremont



19 miles to
Oak Airport
26 miles to SFO

Site Plan

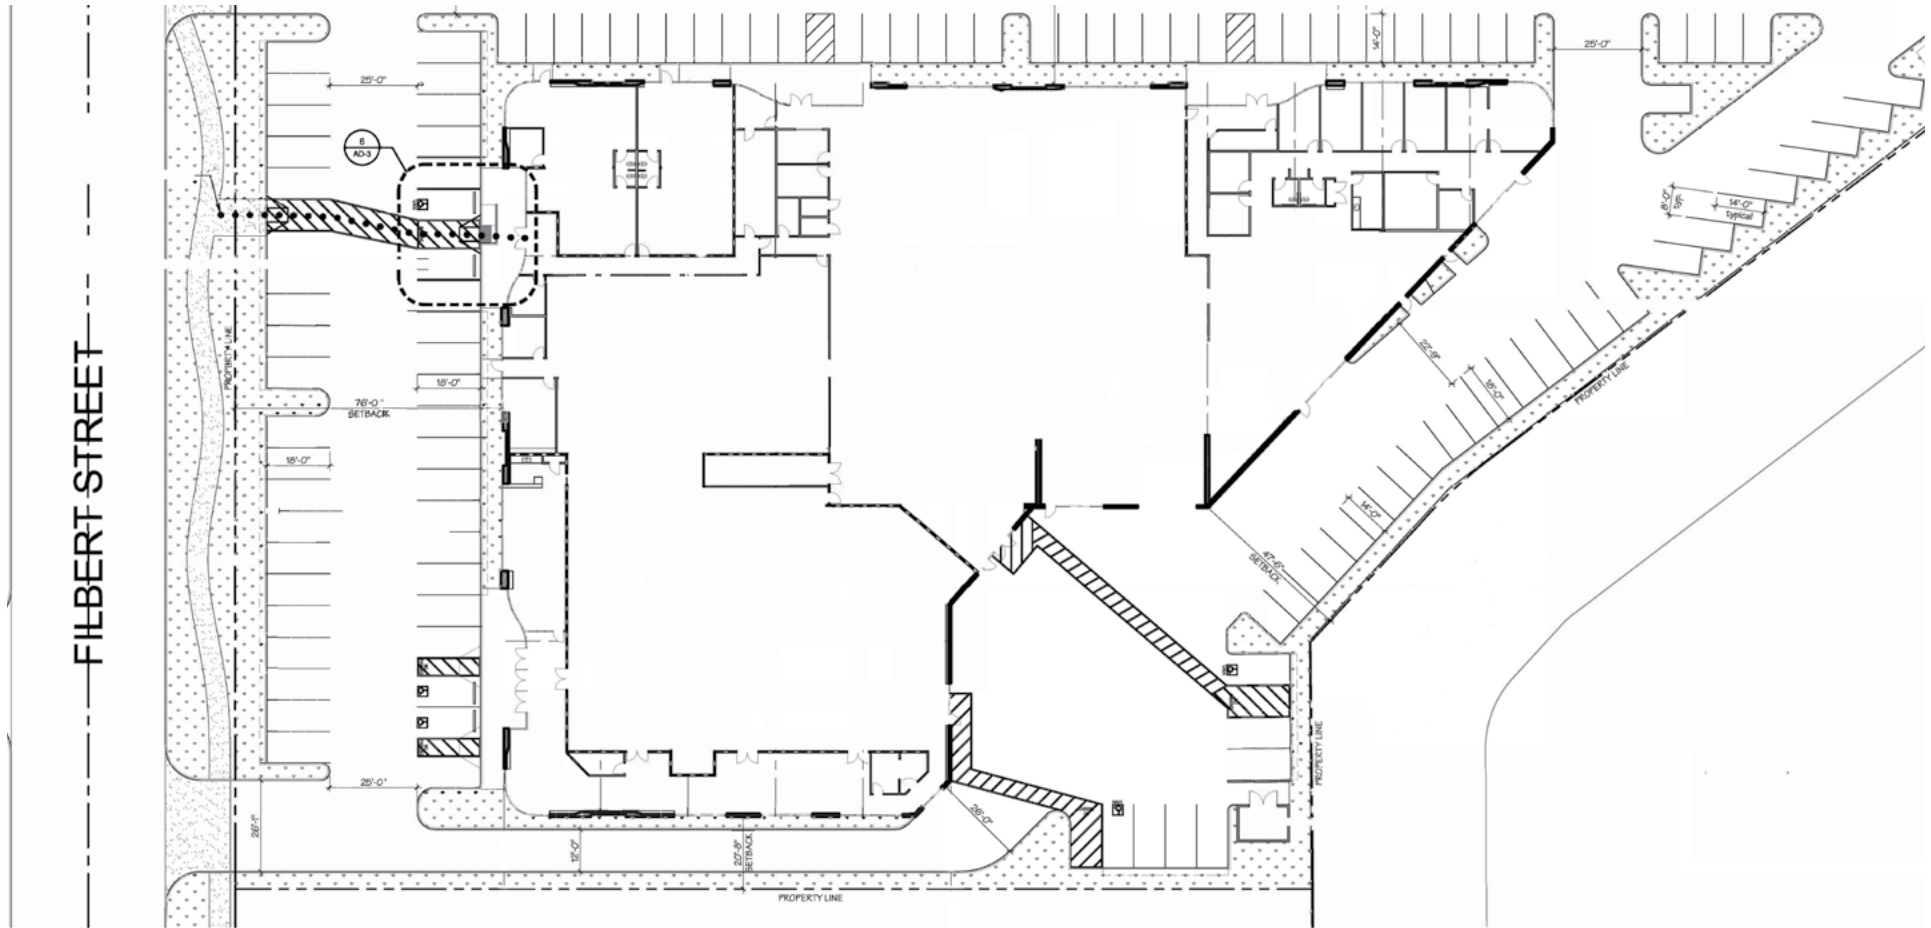

site plan not to scale/not exact



Accelerating success.

Mark Maguire, SIOR
+1 510 219 7854
mark.maguire@colliers.com
CA Lic. No. 01190597

Justin Smutko, SIOR
+1 510 910 5616
justin.smutko@colliers.com
CA Lic. No. 01904637

Garrett Dunn
+1 925 297 9449
garrett.dunn@colliers.com
CA Lic. No. 02229225

Colliers
1999 Harrison St, Suite 1750
Oakland, CA 94612
colliers.com

This document/email has been prepared by Colliers for advertising and general information only. Colliers makes no guarantees, representations or warranties of any kind, expressed or implied, regarding the information including, but not limited to, warranties of content, accuracy and reliability. Any interested party should undertake their own inquiries as to the accuracy of the information. Colliers excludes unequivocally all inferred or implied terms, conditions and warranties arising out of this document and excludes all liability for loss and damages arising there from. This publication is the copyrighted property of Colliers and /or its licensor(s). © 2026. All rights reserved. This communication is not intended to cause or induce breach of an existing listing agreement.

Surrounding Area

San Francisco Peninsula

← Silicon Valley



37620 Filbert Street



Accelerating success.

Mark Maguire, SIOR

+1 510 219 7854

mark.maguire@colliers.com

CA Lic. No. 01190597

Justin Smutko, SIOR

+1 510 910 5616

justin.smutko@colliers.com

CA Lic. No. 01904637

Garrett Dunn

+1 925 297 9449

garrett.dunn@colliers.com

CA Lic. No. 02229225

Colliers

1999 Harrison St, Suite 1750

Oakland, CA 94612

colliers.com

Distance Map

Proximity

#	Location	Distance
1	Subject Site	
2	Fremont	4 miles
3	San Jose Intl. Airport (SJC)	16 miles
4	Oakland Intl. Airport (OAK)	19 miles
5	Silicon Valley	20 miles
6	San Francisco Intl. Airport	26 miles
7	Downtown San Francisco	37 miles





Mark Maguire, SIOR
+1 510 219 7854
mark.maguire@colliers.com
CA Lic. No. 01190597

Justin Smutko, SIOR
+1 510 910 5616
justin.smutko@colliers.com
CA Lic. No. 01904637

Garrett Dunn
+1 925 297 9449
garrett.dunn@colliers.com
CA Lic. No. 02229225

Colliers
1999 Harrison St, Suite 1750
Oakland, CA 94612
colliers.com



Accelerating success.

This document/email has been prepared by Colliers for advertising and general information only. Colliers makes no guarantees, representations or warranties of any kind, expressed or implied, regarding the information including, but not limited to, warranties of content, accuracy and reliability. Any interested party should undertake their own inquiries as to the accuracy of the information. Colliers excludes unequivocally all inferred or implied terms, conditions and warranties arising out of this document and excludes all liability for loss and damages arising there from. This publication is the copyrighted property of Colliers and /or its licensor(s). © 2026. All rights reserved. This communication is not intended to cause or induce breach of an existing listing agreement.