



For Lease

Times Square Shopping Center
98-1254 Kaahumanu St, Pearl City, HI

Larson Leu (S)

Associate
Retail Services Division
Lic# RS-81295
808 628 8260
larson.leu@colliers.com

Megan Malloy (S)

Senior Associate
Office Services Division
Lic# RS-73189
808 523 9731
megan.malloy@colliers.com

220 S. King Street, Suite 1800
Honolulu, Hawaii 96813
808 524 2666
colliers.com

Colliers

Aerial Map



Suite E101



Suite E101



Suite E101



Suite E101



Video Tour
E-103

Property Description


Times Square Shopping Center is located in Pearl City and enjoys high visibility from Kaahumanu Street. Approximately 375 parking stalls adjoin this center and tenants include recently renovated Times Supermarket, Cattle Company, Papa John's Pizza, Ululani Shave Ice, Hawaii National Bank, HomeStreet Bank, VCA Family Animal Hospital, and more.

Area	Pearl City
TMK	(1) 9-8-8:32 & 37
Size Available	B03 (5,675 SF) - Currently a fast casual restaurant. Suitable for retail. E101 (1,128 SF) - Ground floor retail space with water. Current layout consists of an open area with reception desk, four private rooms, and storage. E103 (1,033 SF) - Space is nicely renovated with marbled tile flooring. Two offices and a break room with sinks. Three additional offices and a waiting area. E401 (2,342 SF) - A waiting/reception area, three windowed private offices, a conference room, and open area.
Base Rent	Office: \$2.00 - \$2.50 PSF/Mo. Retail: \$3.00 - \$3.50 PSF/Mo.
CAM	Building B (Restaurant Space): \$2.89 PSF/Mo. Building E (1st Floor): \$3.04 PSF/Mo. Building E (4th Floor): \$3.10 PSF/Mo.
Term	3 - 10 Years
Parking	1/750 SF of leased area (Unreserved: \$75/Stall/Mo.)

Features & Benefits


- Located in a fast growing area of Oahu on a busy artery street to and from Highway 1.
- Well established grocery anchored neighborhood center with a diverse tenant mix.
- Close to military bases, community colleges and residence.
- Walking distance to bus stops, and situated between the Waiawa and Kalauao rail transit stations.

Site Plan

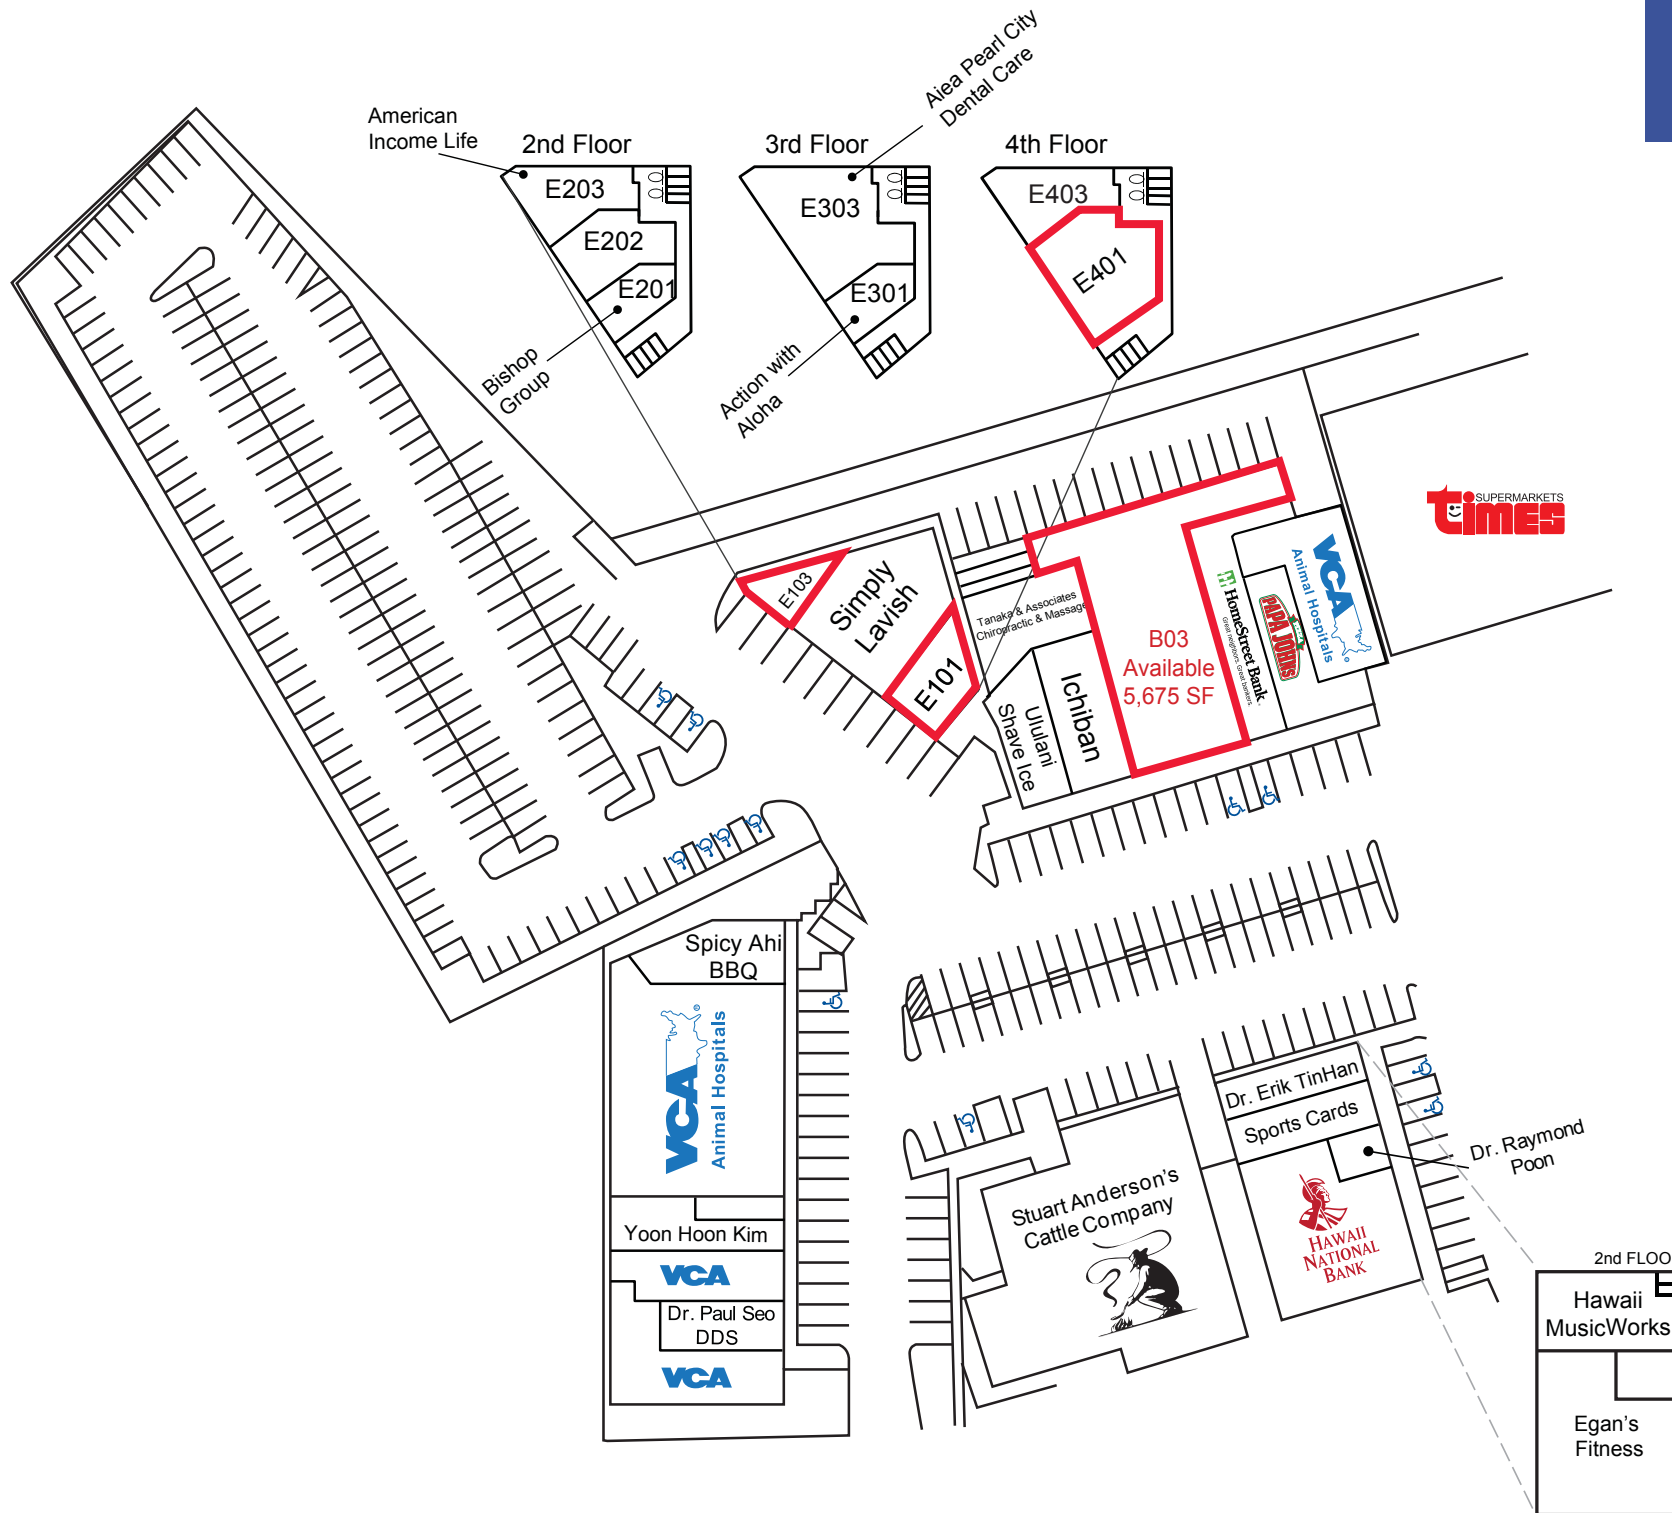

Drawing is not to scale

As-Built Site Plan (E Building, 4th Floor)

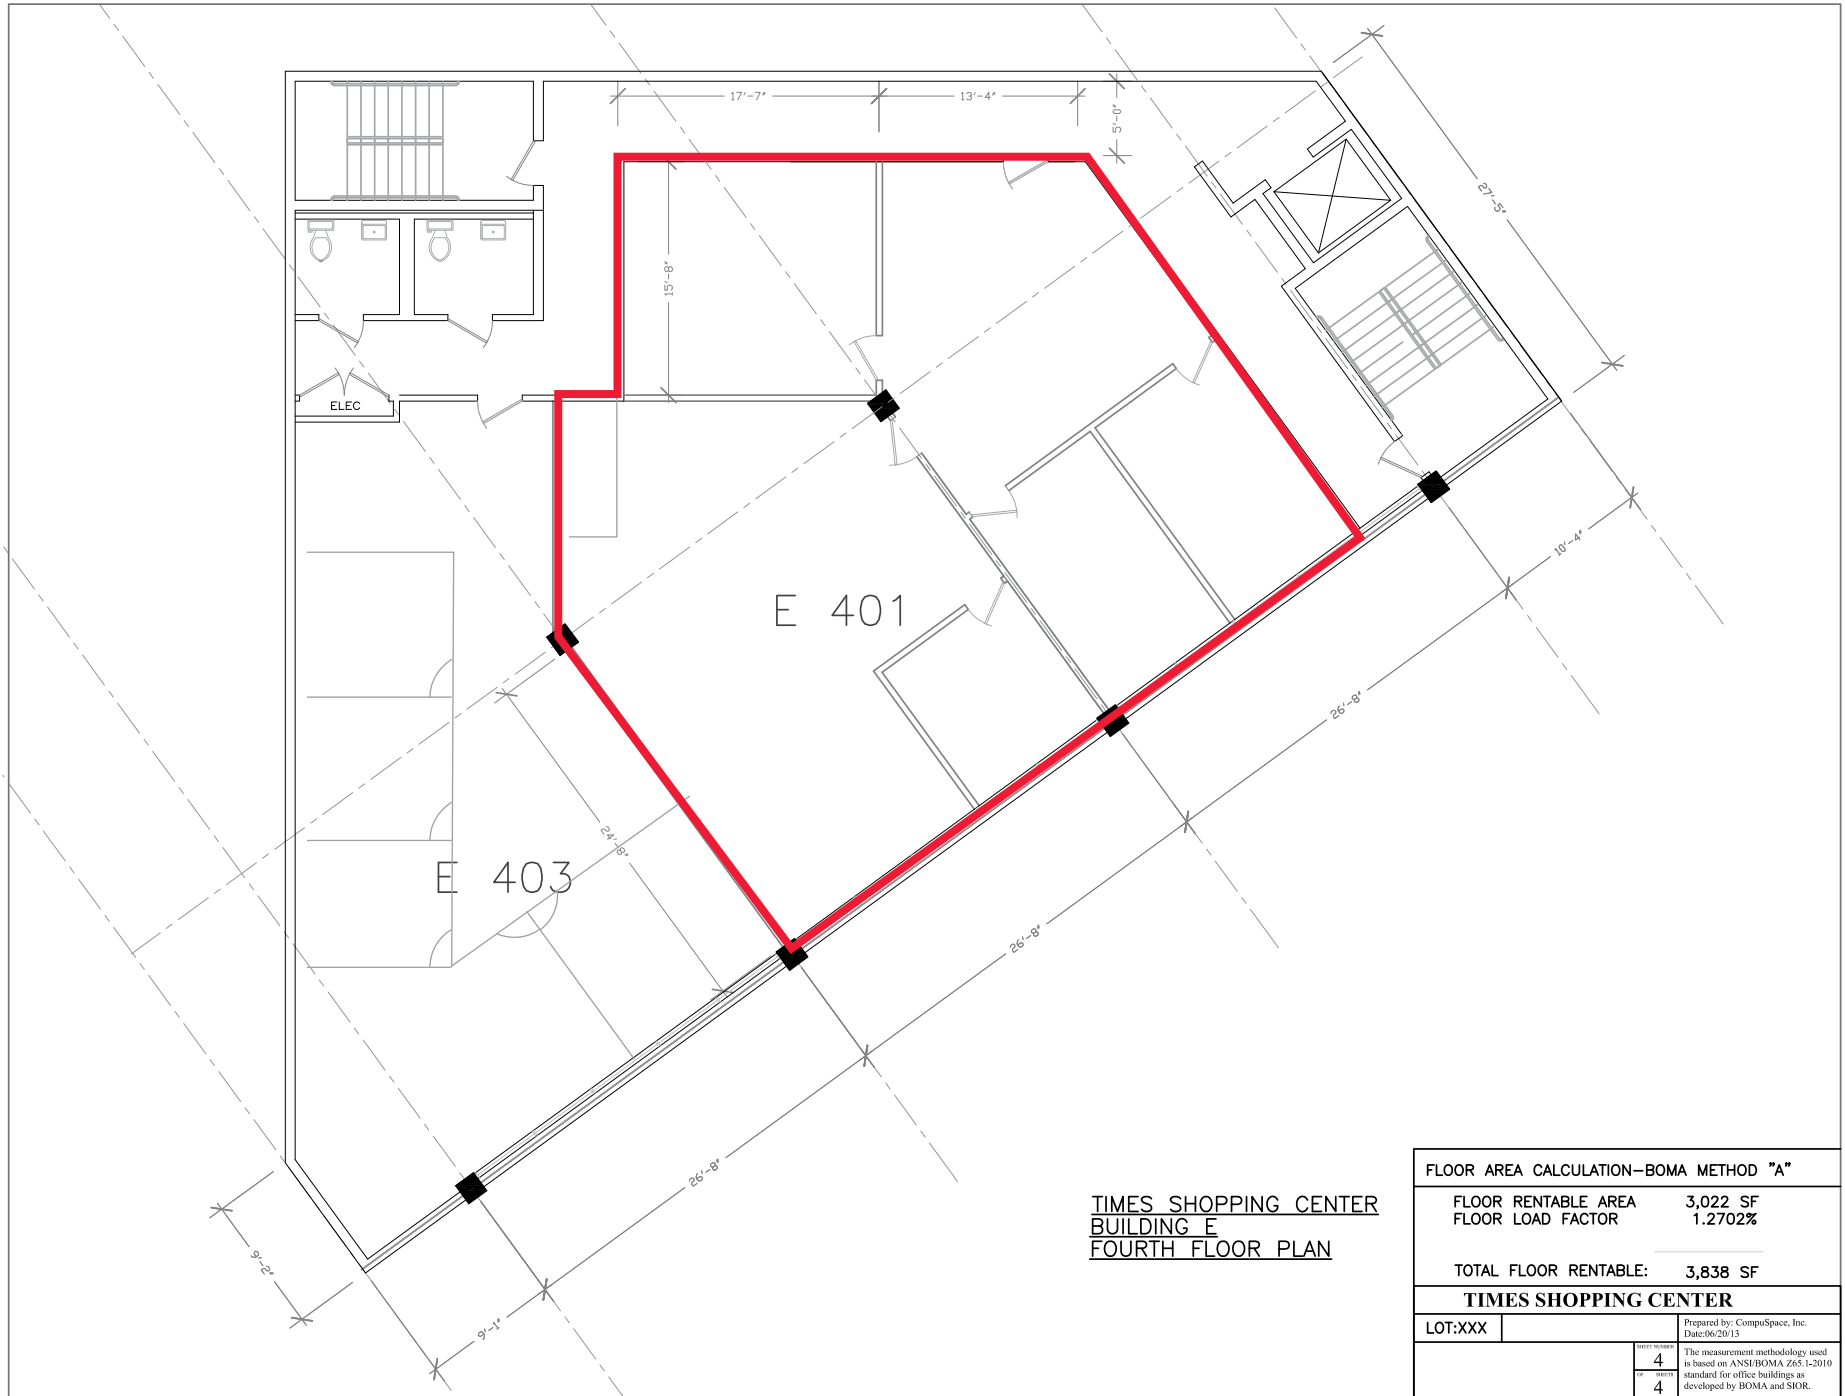



220 S. King Street, Suite 1800
Honolulu, Hawaii 96813
808 524 2666
colliers.com

Larson Leu (S)

Associate
Retail Services Division
Lic# RS-81295
808 628 8266
larson.leu@colliers.com

Megan Malloy (S)

Senior Associate
Office Services Division
Lic# RS-73189
808 523 9731
megan.malloy@colliers.com

This document/email has been prepared by Colliers for advertising and general information only. Colliers makes no guarantees, representations or warranties of any kind, expressed or implied, regarding the information including, but not limited to, warranties of content, accuracy and reliability. Any interested party should undertake their own inquiries as to the accuracy of the information. Colliers excludes unequivocally all inferred or implied terms, conditions and warranties arising out of this document and excludes all liability for loss and damages arising there from. This publication is the copyrighted property of Colliers and/or its licensor(s). © 2026. All rights reserved. This communication is not intended to cause or induce breach of an existing listing agreement.