


For Lease 8,377 Square Feet

500 E. Touhy Ave

Unit A - Des Plaines, IL

Colliers

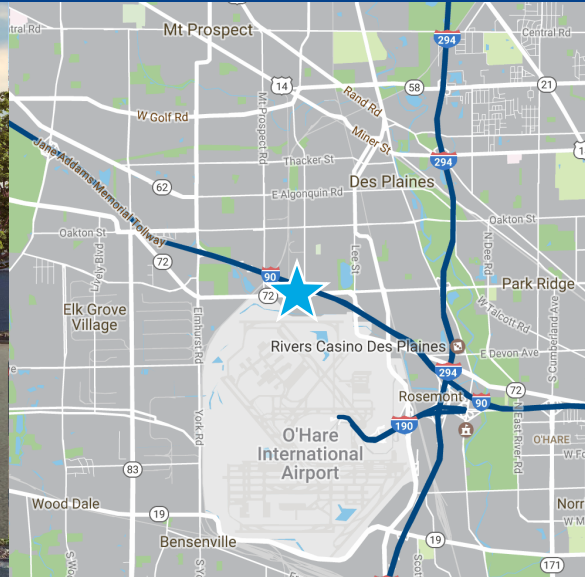

About This Property

- Available Space: 8,377 SF
- Office: $\pm$ 700 SF
- Building Size: 67,835 SF
- Land Area: 3.19 acres
- Ceiling Height: 17' clear
- Loading: 3 Common Docks, 1 Drive-in Door (10' x 12')
- Sprinkler System: Wet
- Parking: Ratio of 1/1,000 SF
- Year Built: 1975
- Electrical Service: 400 Amps @ 240 Volt, 3 Phase
- Existing Cooler and Freezer Space (+/- 3,400 SF cooler and +/-576 SF freezer)
- Convenient access to I-90 & I-294
- Prominent visibility with daily traffic count 31,100 cars per day
- Great accessibility via Touhy Ave
- Estimated Real Estate Taxes: \$3.69/SF
- Estimated CAM: \$2.05/SF
- Rental Rate: Subject to Offer
- Available August 1, 2026

CONTACT US

Brendan Green

847 698 8227

brendan.green@colliers.com

John D'Orazio

847 384 2823

john.dorazio@colliers.com

OWNED & MANAGED BY:

THE MISSNER GROUP EST. 1946 80

This document/email has been prepared by Colliers for advertising and general information only. Colliers makes no guarantees, representations, or warranties of any kind, expressed or implied, regarding the information including, but not limited to, warranties of content, accuracy and reliability. Any interested party should undertake their own inquiries as to the accuracy of the information. Colliers excludes unequivocally all inferred or implied terms, conditions and warranties arising out of this document and excludes all liability for loss and damages arising there from. This publication is the copyrighted property of Colliers and/or its licensor(s). © 2025. All rights reserved. This communication is not intended to cause or induce breach of an existing listing agreement.


Colliers

6250 N. River Road, Suite 11-100


Rosemont, IL 60018

www.colliers.com

Site Plan - Unit A

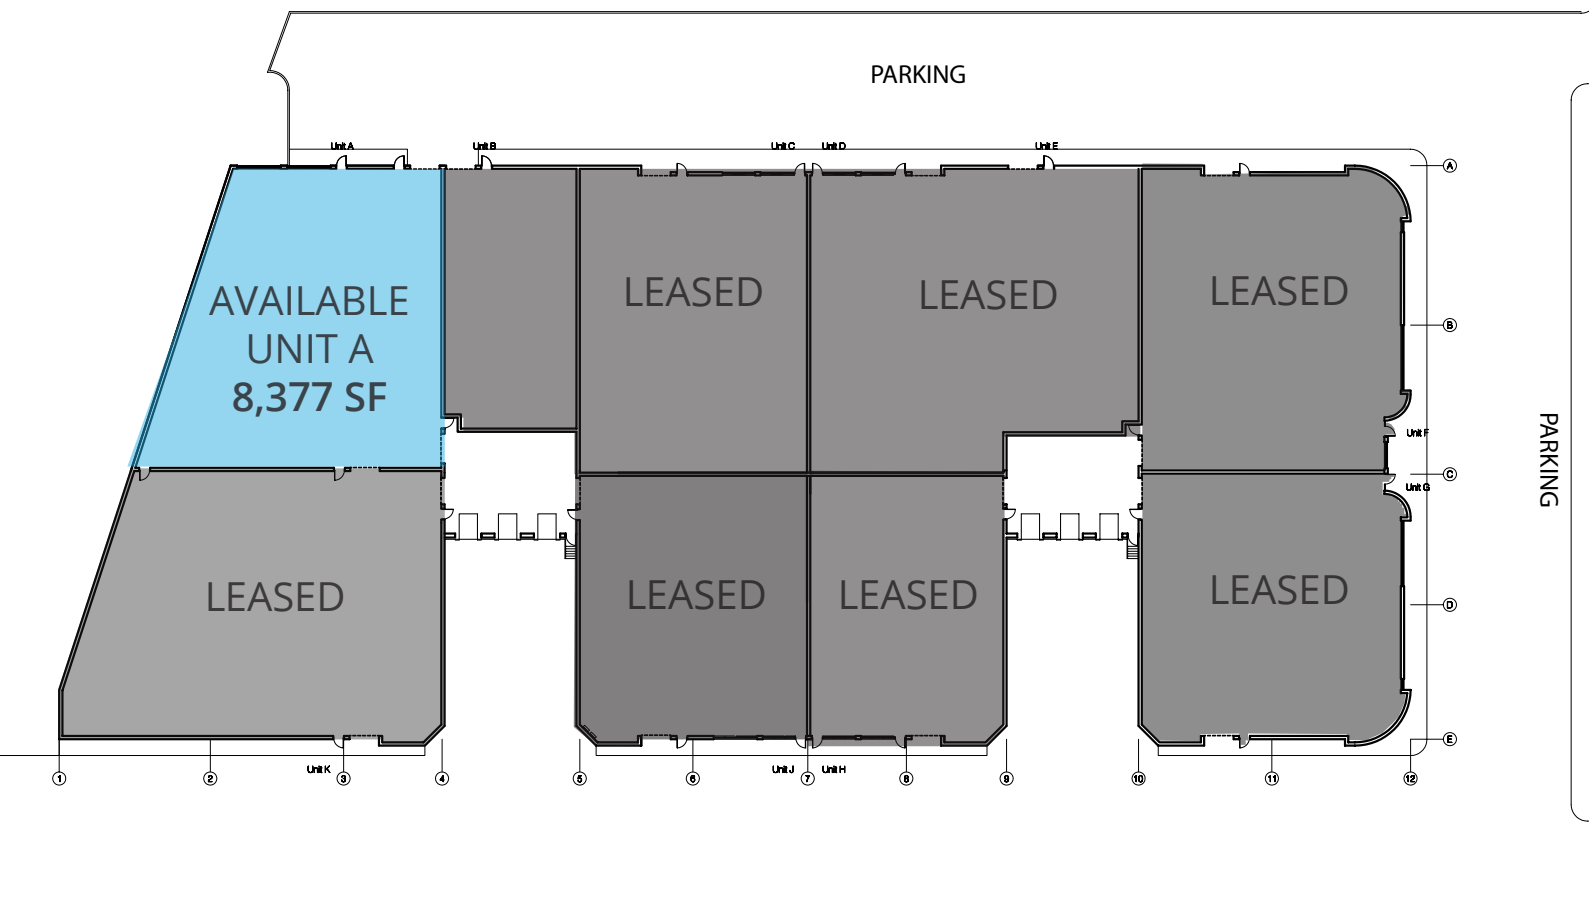

Floor Plan - Unit A

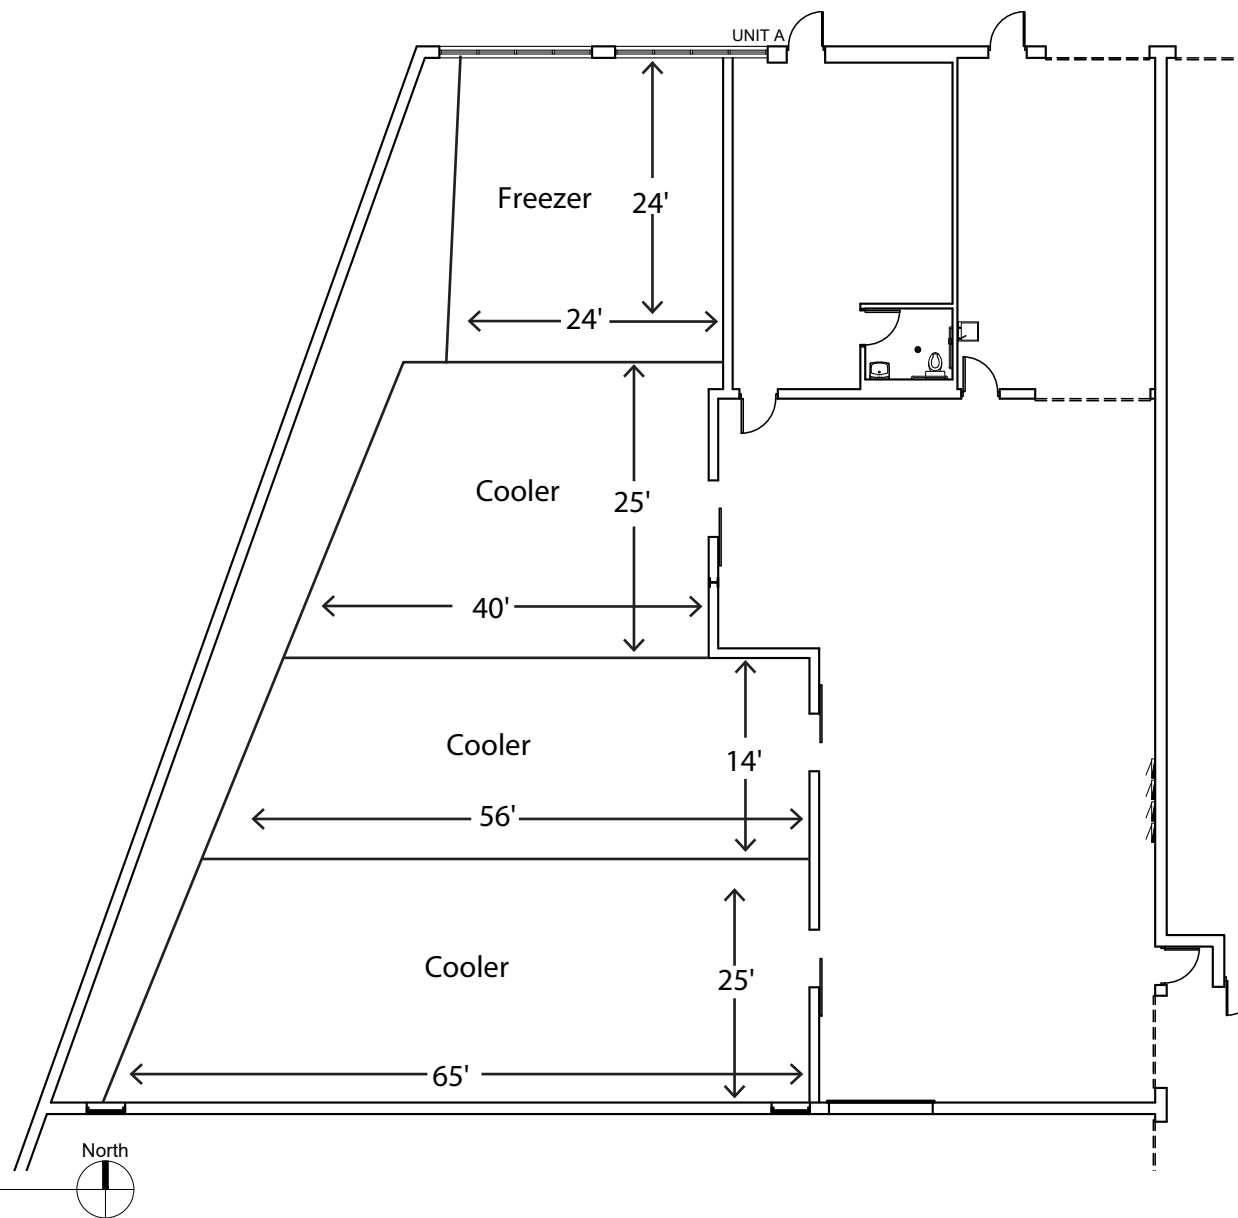

Aerial



Brendan Green
847 698 8227
brendan.green@colliers.com

John D'Orazio
847 384 2823
john.dorazio@colliers.com

