

INTRODUCING...

MEDPOINT LAKE COUNTRY

HWY 164 & WATERTOWN RD | PEWAUKEE, WI

FOR LEASE

AVAILABLE SPRING 2028

ICAP
DEVELOPMENT



Tom Shepherd, CCIM

Partner | Wisconsin
+1 414 278 6815
tom.shepherd@colliers.com

Matt Fahey

Partner | Wisconsin
+1 414 278 6860
matt.fahey@colliers.com



MEDPOINT LAKE COUNTRY

Join Moreland ENT at Lake Country's newest medical office building

- High profile, single story multi-tenant medical office building anchored by Moreland ENT
- Located at light controlled intersection of Hwy 164 & Watertown Rd
- Up to 34,163 SF available for lease
- Private suite entrances
- Ground breaking in 2026 with completion in Spring 2028
- Low CAM expenses given no common area within building

AVAILABLE SPACE

Up to 34,163 SF

OCCUPANCY

Spring 2028

LEASE RATE

Contact Broker

Property Details

Location	W240N2687 Pewaukee Rd Pewaukee, WI
Building Size	Option 1: 30,500 SF Option 2: 47,663 SF
Available Space	Up to 34,163 SF
Suites	3 - 5 Suites (planned)
Parking	169 stalls (5.5 / 1,000 SF)
Construction	Masonry, architectural panels and glass
Ingress/Egress	Two access points: Watertown Road (north) and River Park Drive (south)



Site Plan - Option 1



Site Plan - Option 2




Site Aerial - Option 1



Site Aerial - Option 2



Location

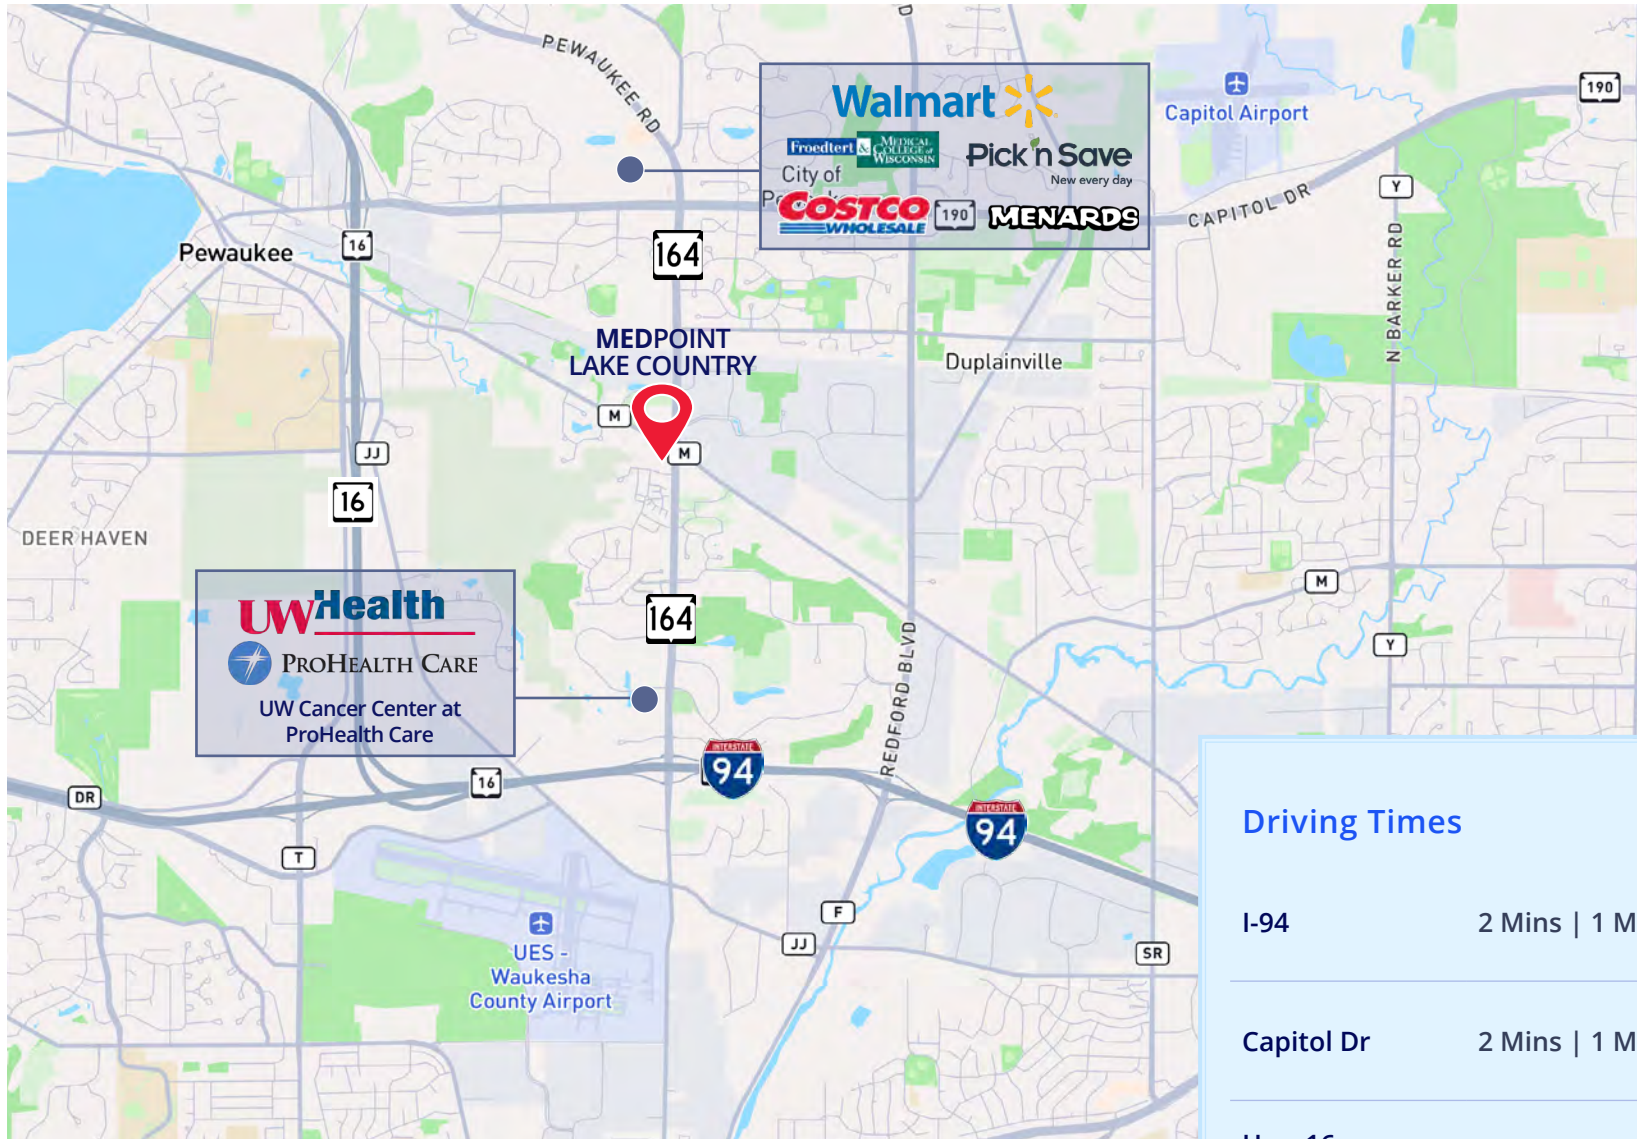

Building Renderings



MEDPOINT LAKE COUNTRY

HWY 164 & WATERTOWN RD | PEWAUKEE, WI

AVAILABLE SPRING 2028

For more information, contact:

Tom Shepherd, CCIM

Partner | Wisconsin

+1 414 278 6815

tom.shepherd@colliers.com

Matt Fahey

Partner | Wisconsin

+1 414 278 6860

matt.fahey@colliers.com



This document/email has been prepared by Colliers for advertising and general information only. Colliers makes no guarantees, representations or warranties of any kind, expressed or implied, regarding the information including, but not limited to, warranties of content, accuracy and reliability. Any interested party should undertake their own inquiries as to the accuracy of the information. Colliers excludes unequivocally all inferred or implied terms, conditions and warranties arising out of this document and excludes all liability for loss and damages arising there from. This publication is the copyrighted property of Colliers and /or its licensor(s). © 2026. All rights reserved. This communication is not intended to cause or induce breach of an existing listing agreement.