

6250.99-at02-Suite 200 & 206.pdf

J:\SMN\6250 - 6400 Sheridan\F02\6250.99.at02.SECOND FLOOR PLAN.dwg



PARTITION PLAN LEGEND

- EXISTING PARTITION
- NEW PARTITION
- PARTITION TO BE DEMOLISHED
- EXISTING FIRE RATED PARTITION
- NEW FIRE RATED PARTITION
- NEW MASONRY PARTITION
- PARTIAL HEIGHT WALL
- NEW DOOR AND FRAME
- EXISTING DOOR AND FRAME
- EXISTING DOOR & FRAME TO BE REMOVED

- GENERAL NOTES
- ALL FURNITURE, EQUIPMENT AND PLANTS ARE SHOWN FOR SPACE PLANNING PURPOSES ONLY AND ARE NOT SUPPLIED BY UNILAND DEVELOPMENT COMPANY.
 - ALL ARCHITECTURAL ITEMS, AND OR FINISHES NOTED, ARE NOT PART OF THE PACKAGE, ARE AT TENANT'S EXPENSE, AND ARE CONSIDERED UPGRADES TO ENHANCE SPACE ORGANIZATION AND WORK ENVIRONMENT.
 - ALL WORKSTATIONS ARE TO BE PROVIDED AND INSTALLED BY TENANT. FINAL WORKSTATION LAYOUT TO BE APPROVED BY THE BUILDING INSPECTOR PRIOR TO INSTALLATION.

ELECTRICAL PLAN LEGEND

- TELEPHONE PANEL
- POWER DISTRIBUTION PANEL AND TRANSFORMER

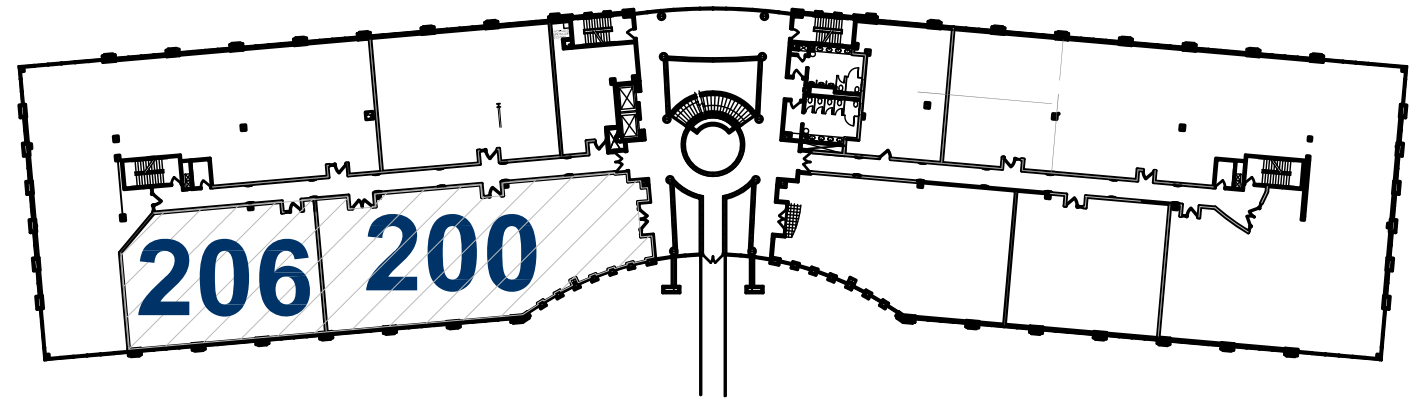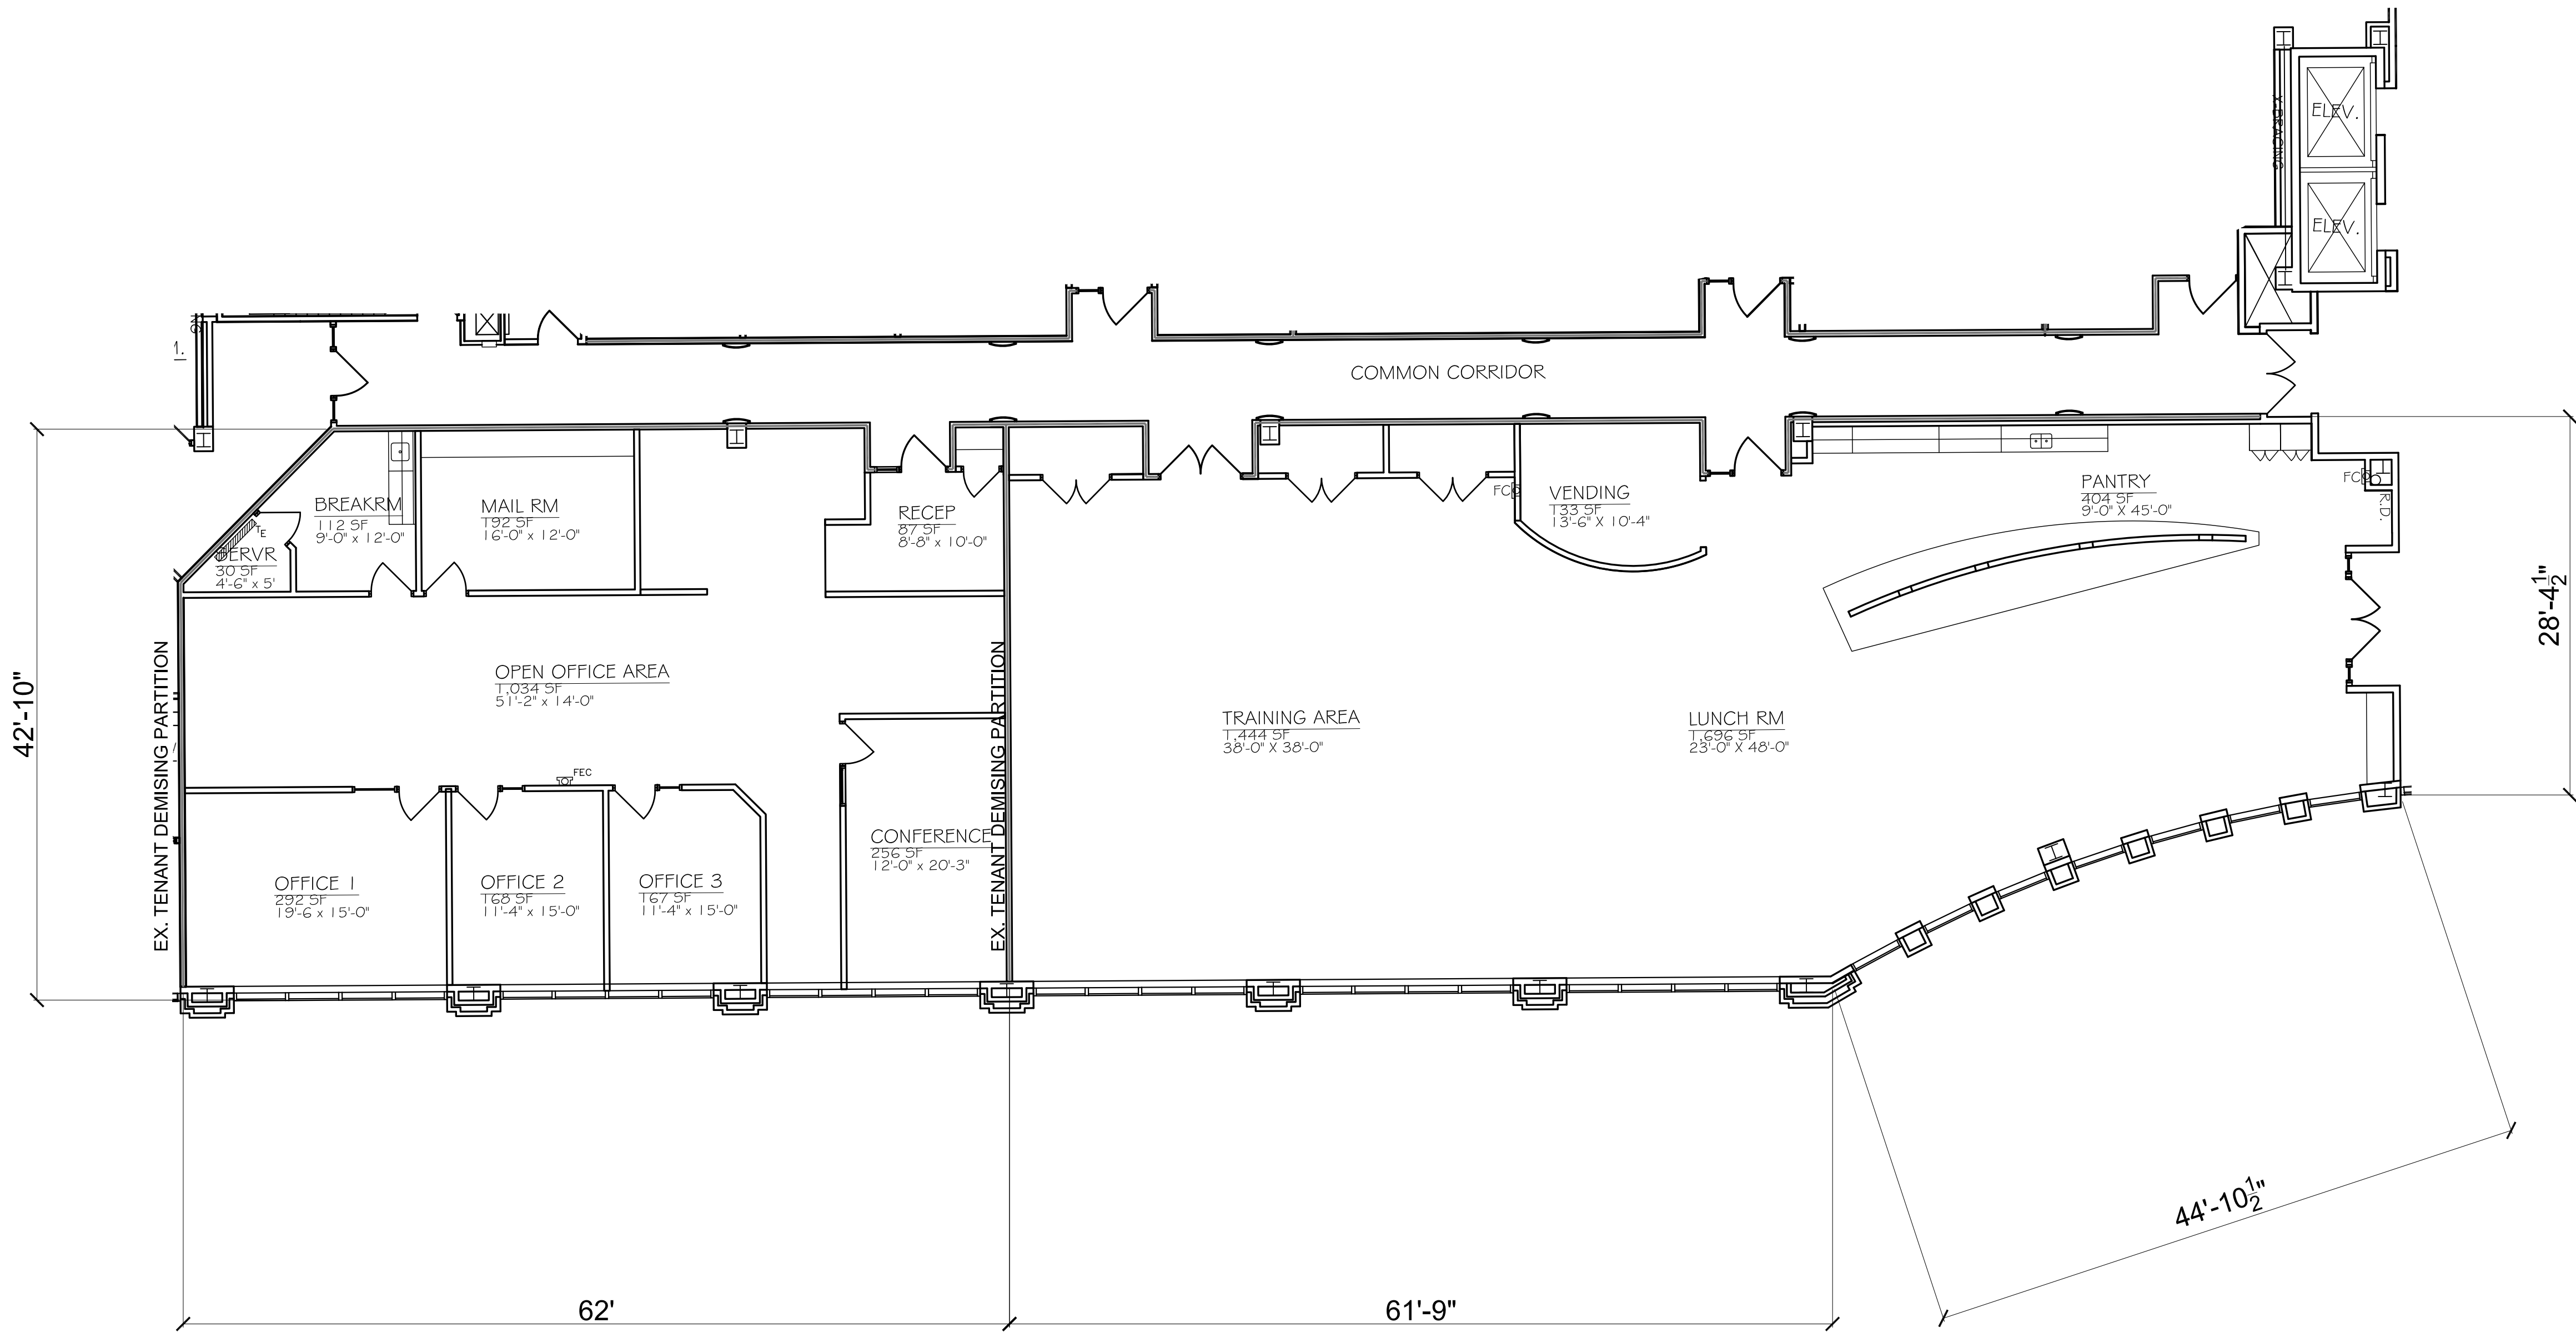

6400 Sheridan Drive Suite 200 & 206 | Sheridan Meadows Corporate Park | Amherst, New York



Key Plan



Second Floor Plan | #6250.99 | 04.13.16

University Corporate Centre | 100 Corporate Parkway | Suite 500 | Amherst, NY 14226-1295 | 716.834.5000 | uniland.com