


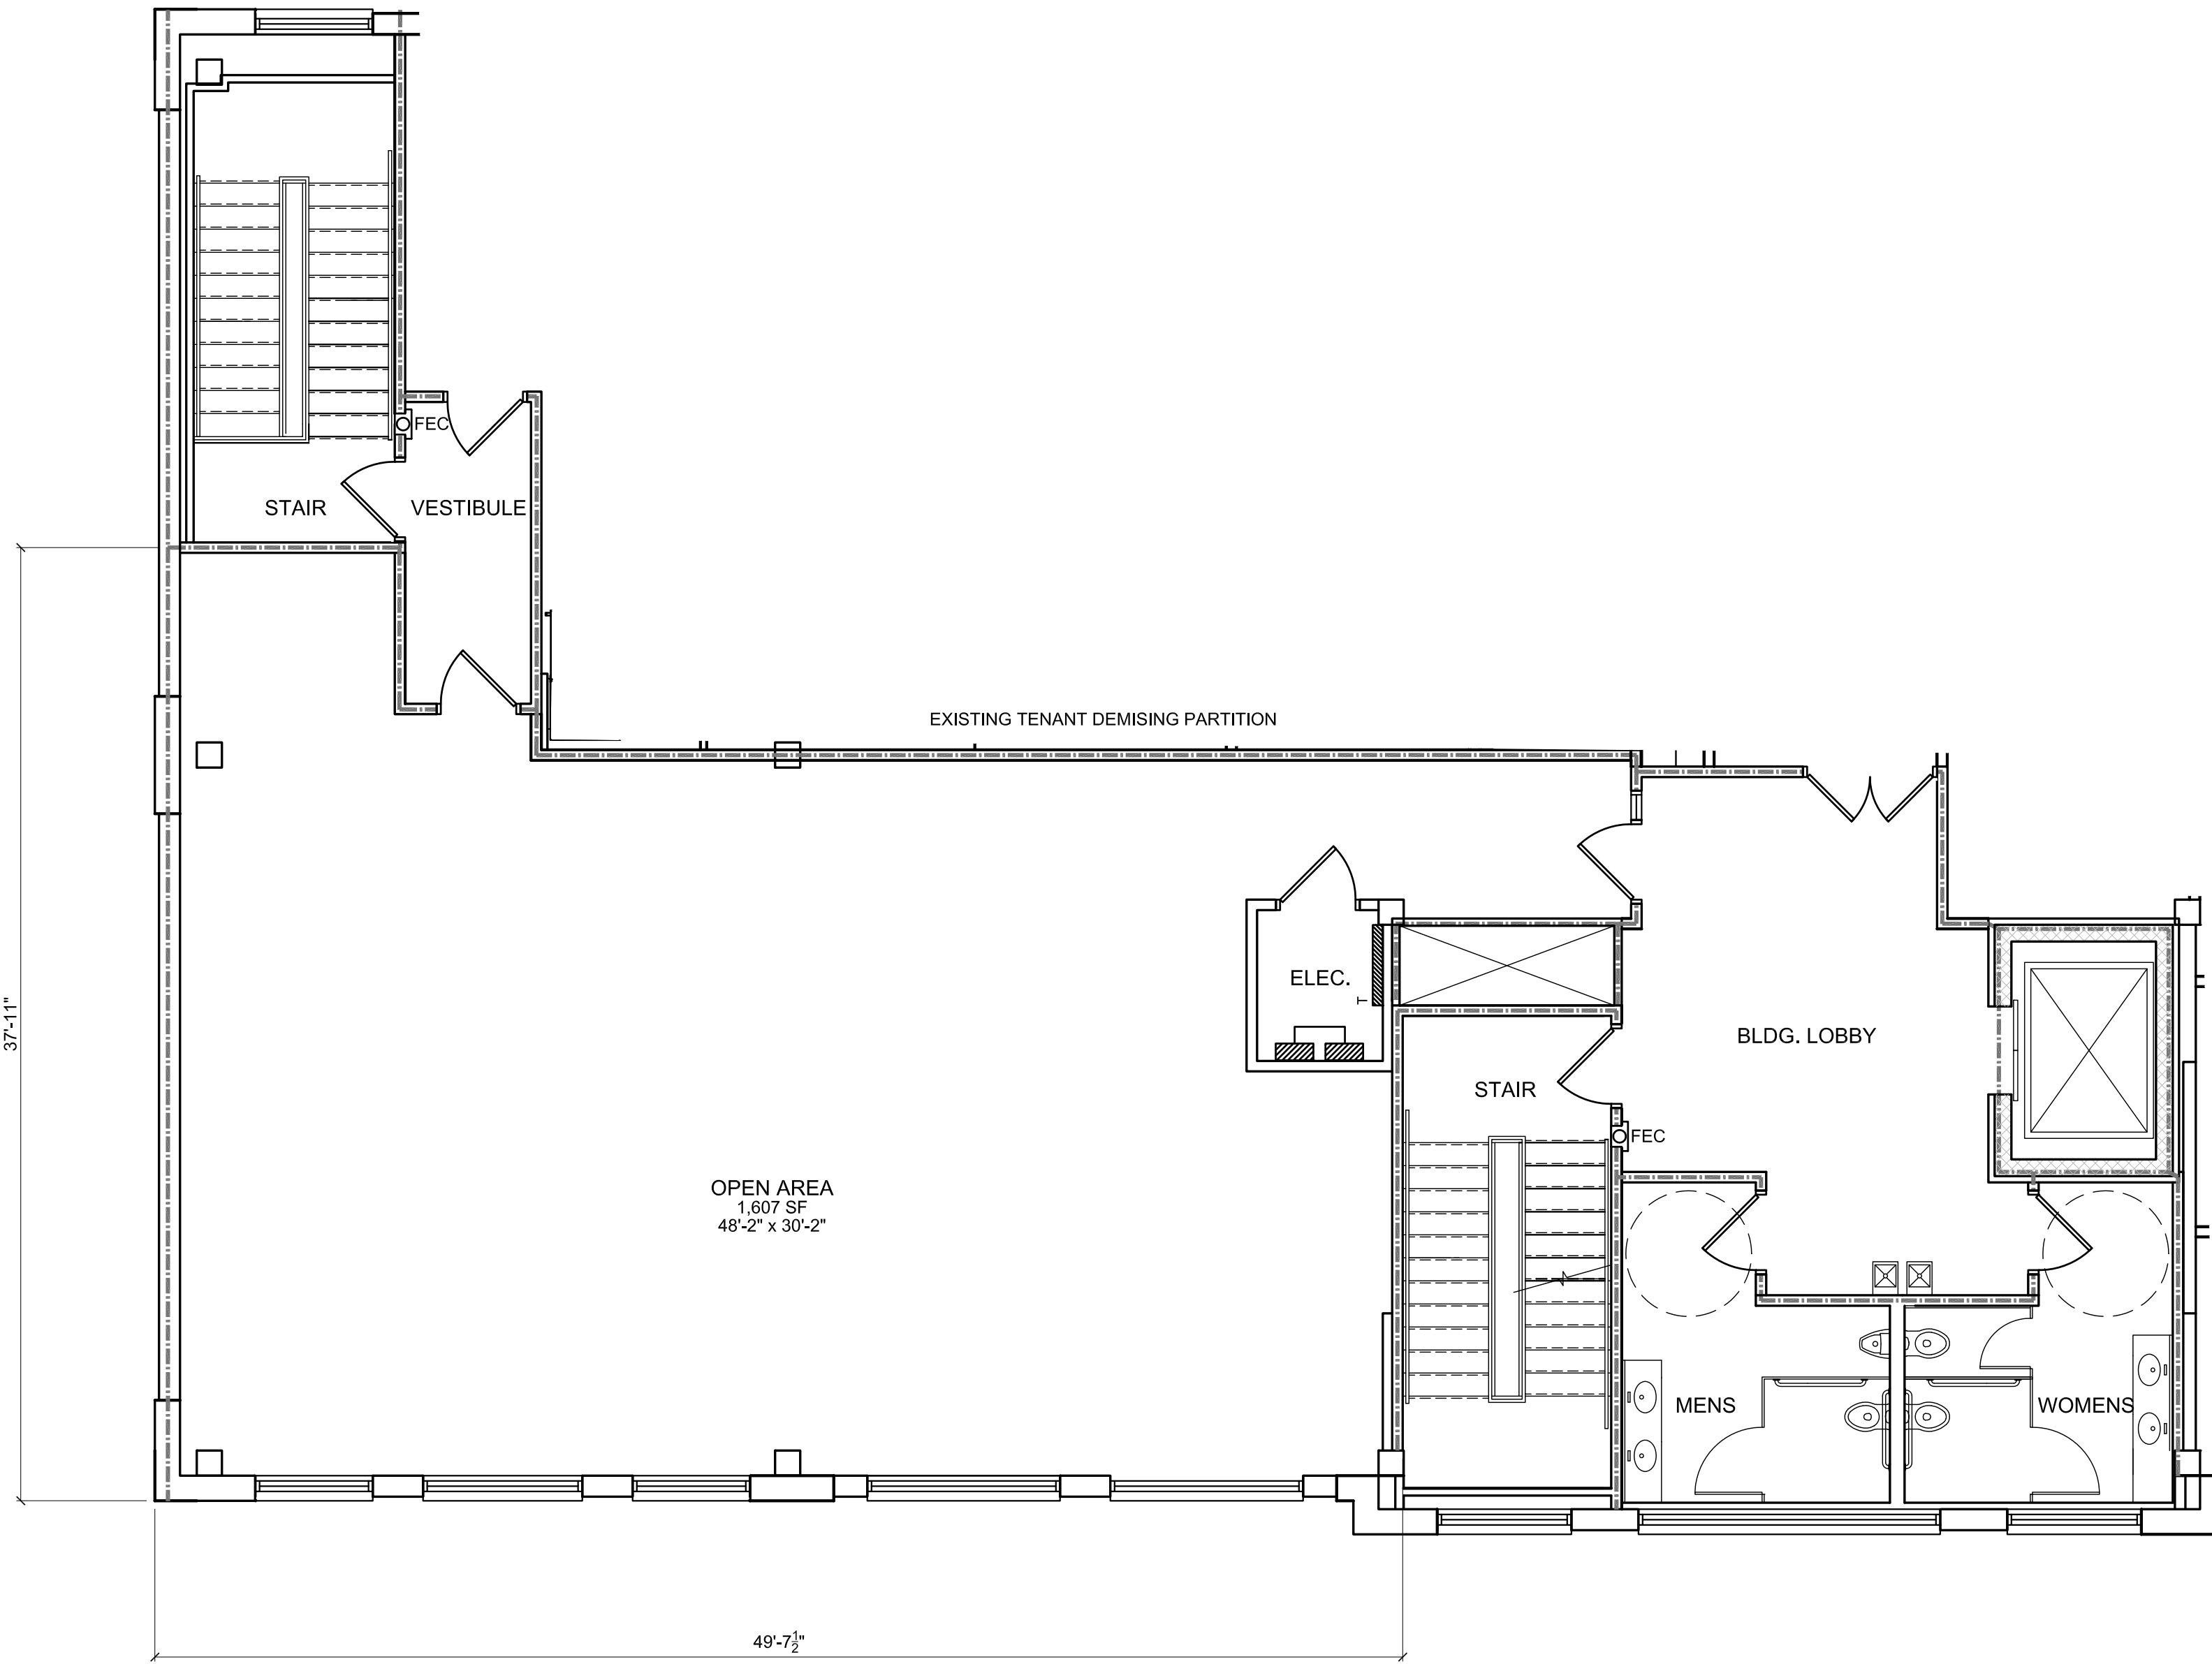

GENERAL NOTES


- 1. ALL FURNITURE , EQUIPMENT AND PLANTS ARE SHOWN FOR SPACE PLANNING PURPOSES ONLY AND ARE NOT SUPPLIED BY UNILAND DEVELOPMENT COMPANY.
- 2. ALL ARCHITECTURAL ITEMS, AND OR FINISHES NOTED, ARE NOT PART OF THE PACKAGE, ARE AT TENANT'S EXPENSE, AND ARE CONSIDERED UPGRADES TO ENHANCE SPACE ORGANIZATION AND WORK ENVIRONMENT.
- 3. ALL WORKSTATIONS ARE TO BE PROVIDED AND INSTALLED BY TENANT. FINAL WORKSTATION LAYOUT TO BE APPROVED BY THE BUILDING INSPECTOR PRIOR TO INSTALLATION.

ELECTRICAL PLAN LEGEND


- T TELEPHONE PANEL
- ED POWER DISTRIBUTION PANEL AND TRANSFORMER

PARTITION PLAN LEGEND

- EXISTING PARTITION
- NEW PARTITION
- PARTITION TO BE DEMOLISHED
- EXISTING FIRE RATED PARTITION
- NEW FIRE RATED PARTITION
- NEW MASONRY PARTITION
- PARTIAL HEIGHT WALL
- NEW DOOR AND FRAME
- EXISTING DOOR AND FRAME
- EXISTING DOOR & FRAME TO BE REMOVED

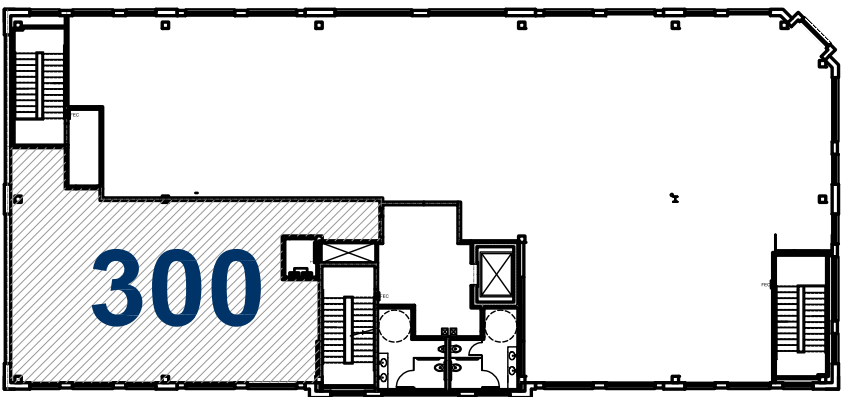

520 Ellicott Street - Suite 300 | Ellicott Tupper Properties | Buffalo, New York

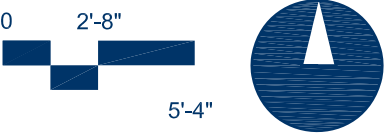

Key Plan

