


EXHIBIT C

Delta	-	04° 54' 13"
Radius	-	2229.56"
Tangent	-	95.47'
Arc Len.	-	190.82'
Chd. Brg.	-	N 55° 56' 30" E
Chd Len.	-	190.76'

N/F
York Newspaper Company
Tax Map 51-29-JH, Parcel 1384
Deed Book 1193, Page 42

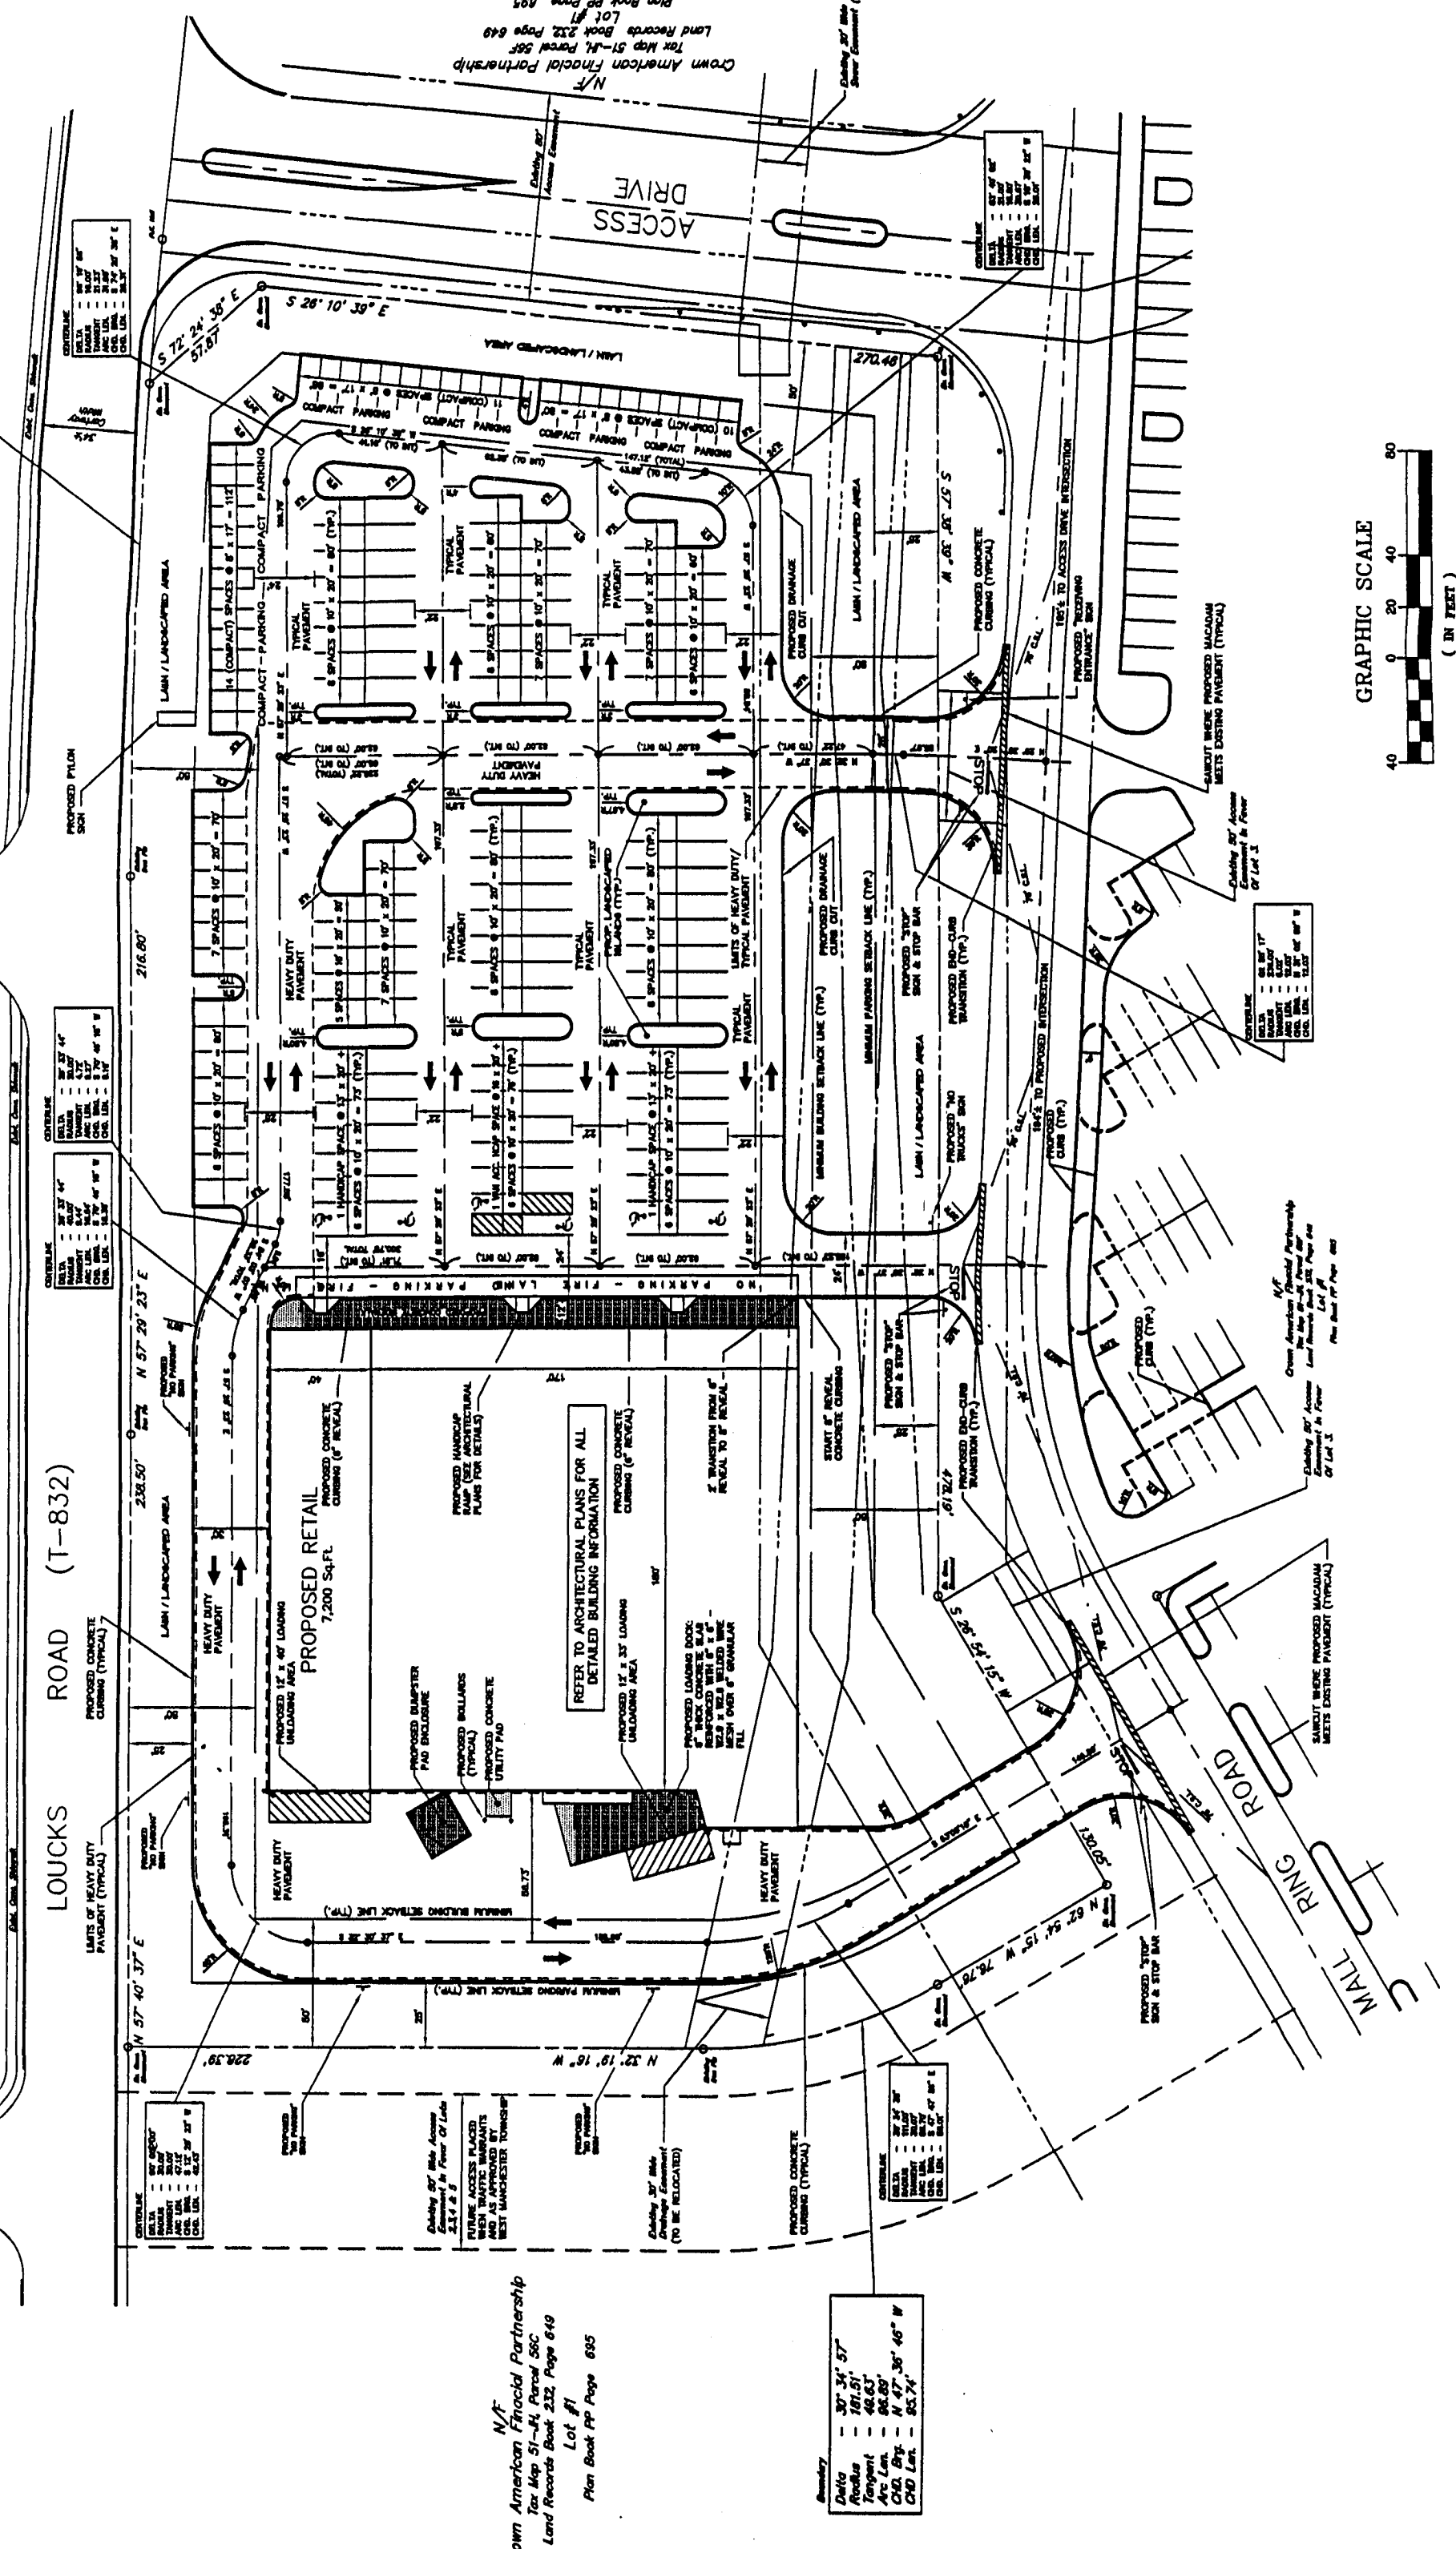

GRAPHIC SCALE



(IN FEET)