
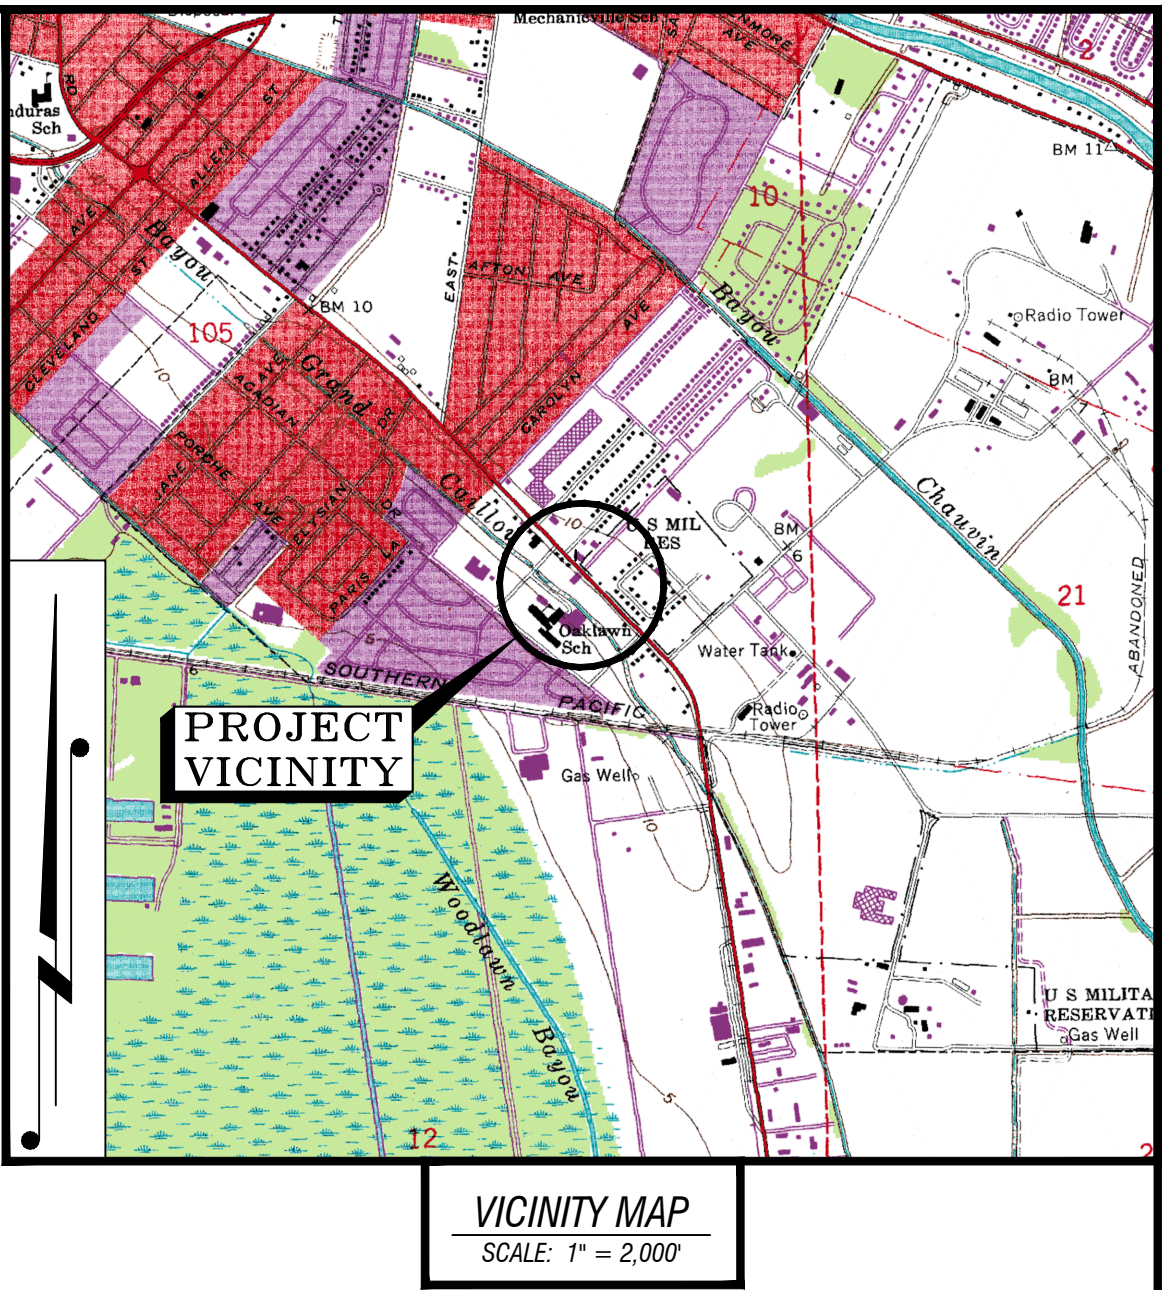
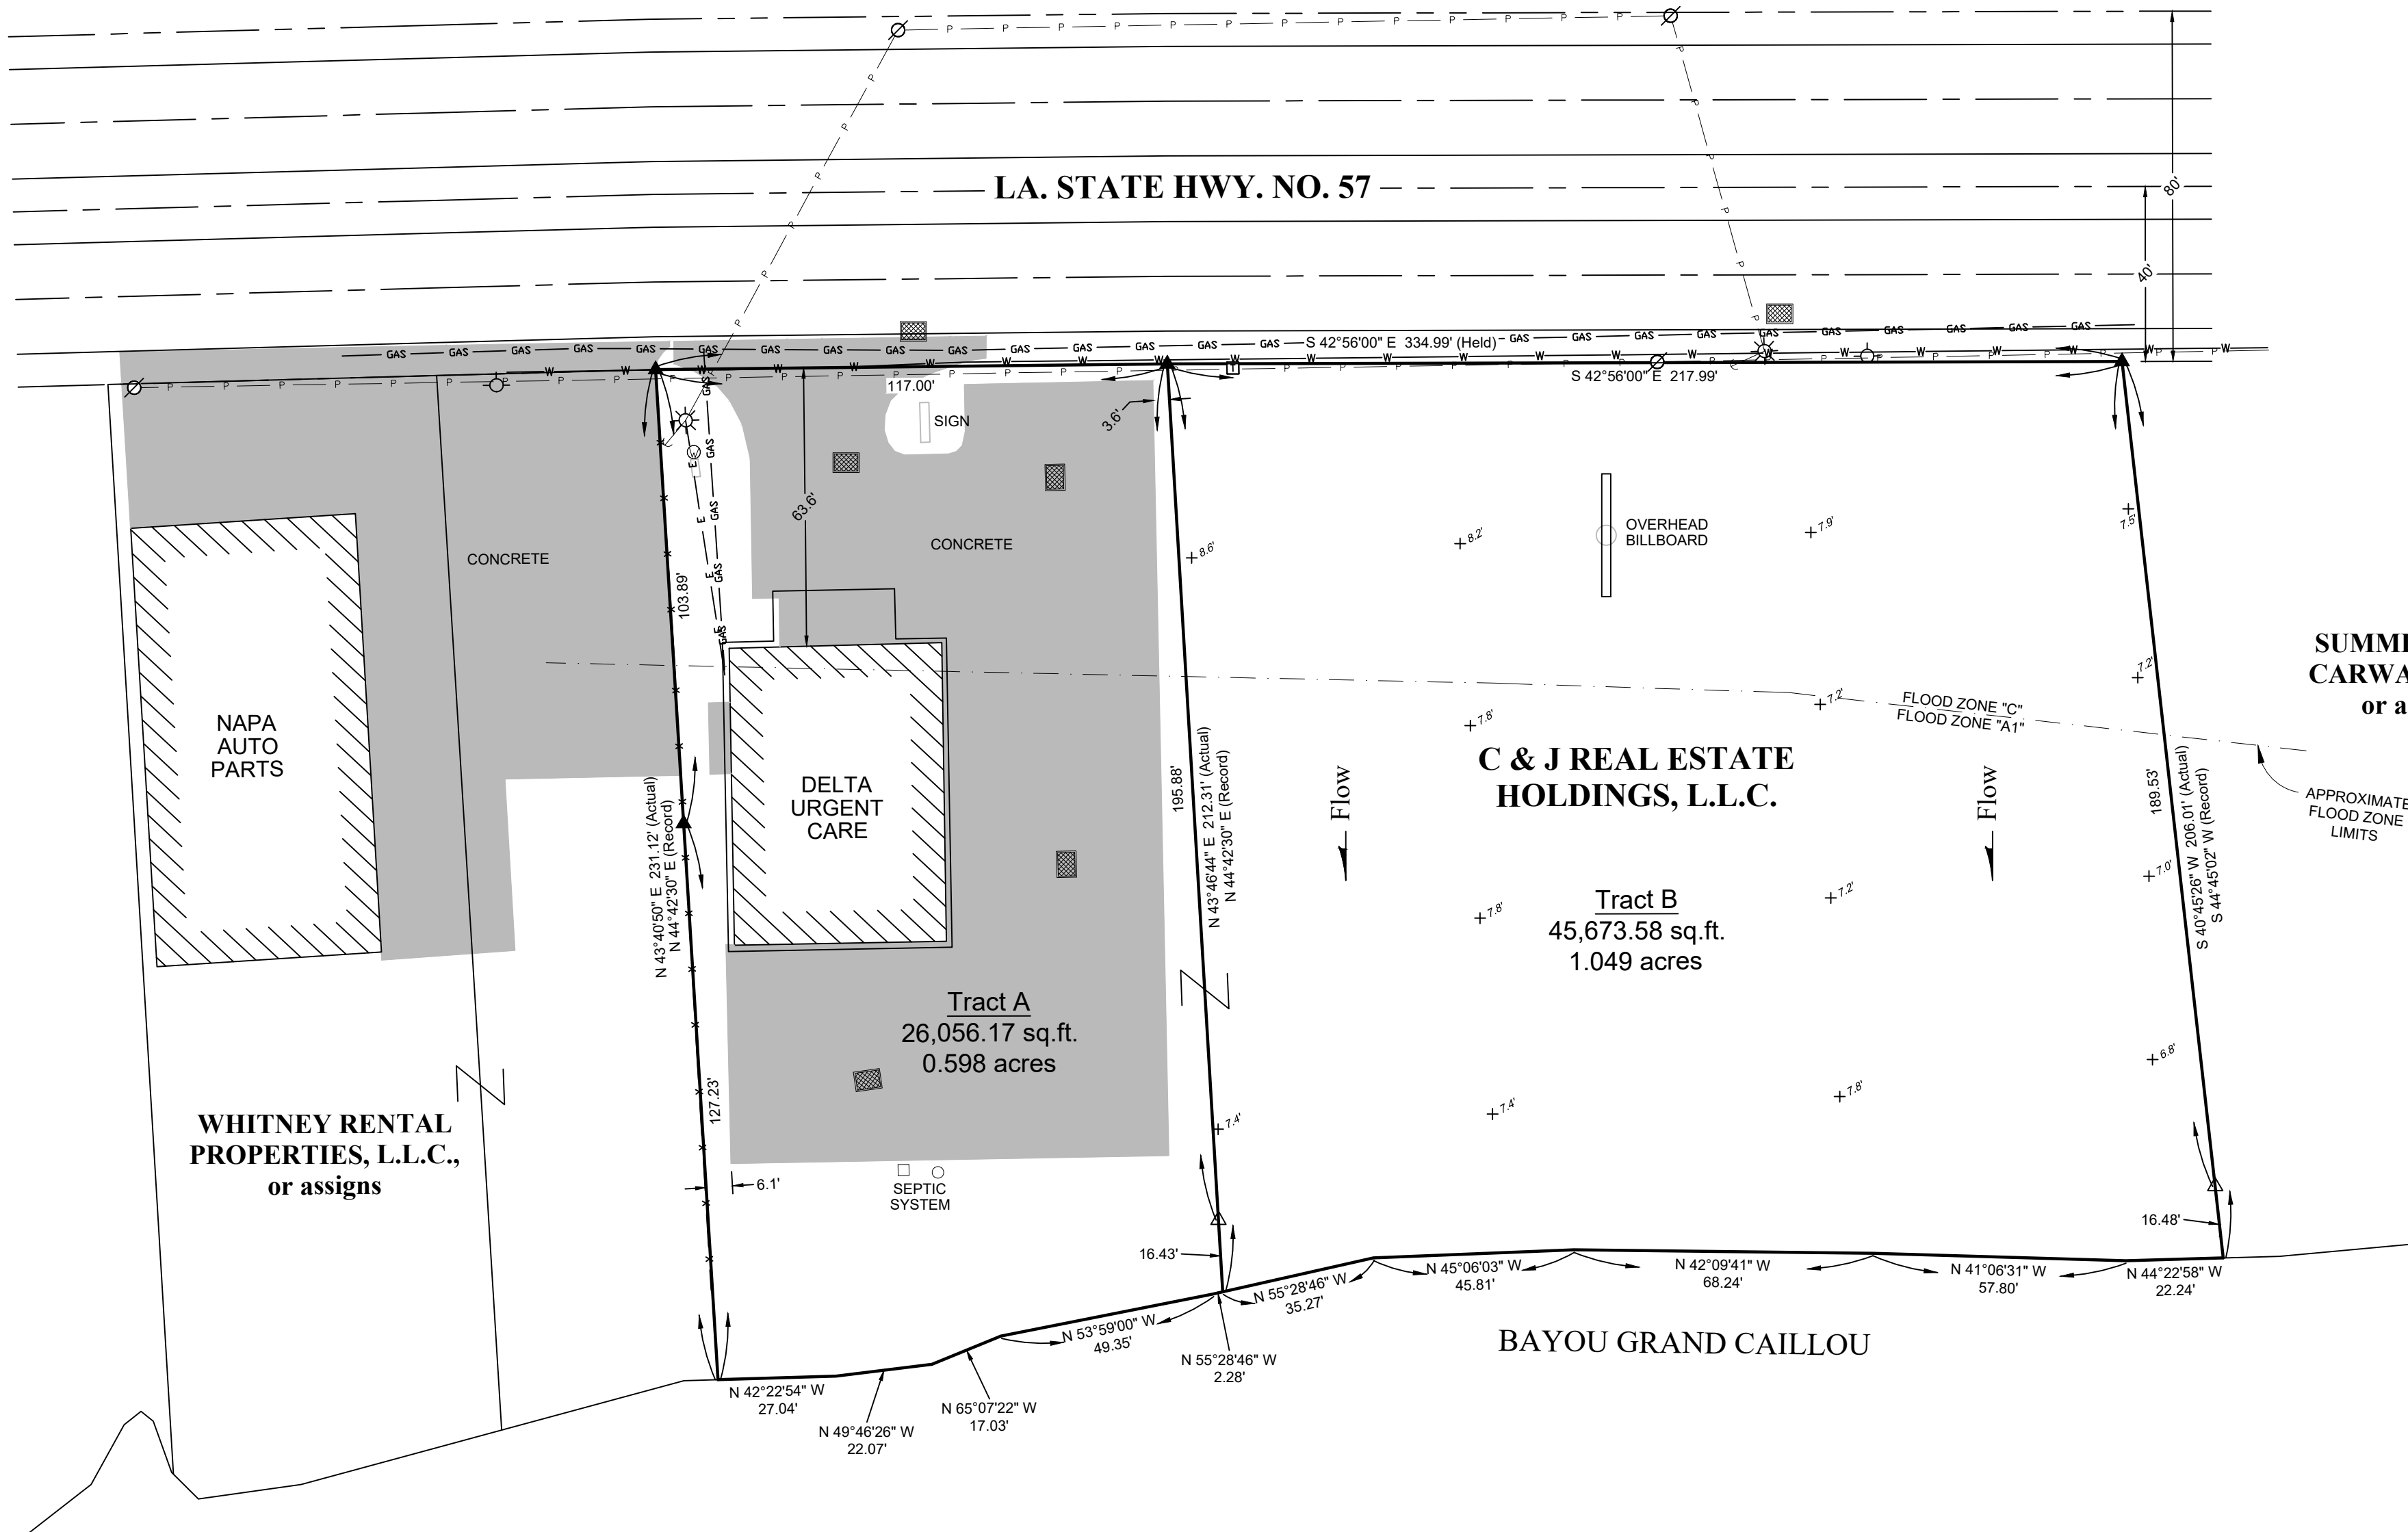


7/5/2022 - P:\Y-2022\2022-0988\DWG\DELTA URGENT CARE\220988T01.DWG

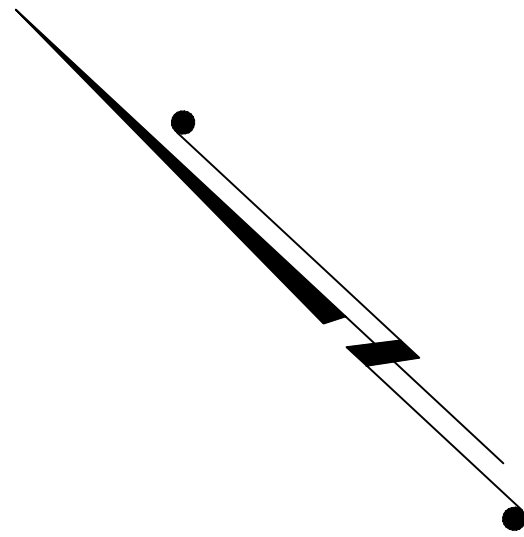

- LEGEND:**
- 1/2" IRON ROD FND.
 - 3/4" G.L.P. FND.
 - POWER POLE
 - LIGHT POLE
 - FIRE HYDRANT
 - WATER LINE
 - OVERHEAD POWER LINE
 - UNDERGROUND POWER LINE
 - GAS LINE
 - CHAIN LINK FENCE
 - AT & T RISER
 - WATER METER
 - CATCH BASIN
 - ELEVATION (NAVD88)

REFERENCE BEARINGS TAKEN FROM MAP ENTITLED "PLAT SHOWING LOT 'A' ALONG GRAND CAILLOU ROAD (LA. HWY No. 57) WITHIN THE CITY OF HOUMA LOCATED IN SECTION 105, T17S-R17E, TERREBONNE PARISH, LOUISIANA" BY T. BAKER SMITH & SON, Inc. DATED FEBRUARY 25, 1985


THIS IS TO CERTIFY THAT THIS SURVEY WAS DONE BY ME OR UNDER MY DIRECT SUPERVISION AND CONTROL, THAT THE SURVEY WAS DONE ON THE GROUND AND WAS DONE IN ACCORDANCE WITH THE MOST RECENT STANDARDS OF PRACTICE FOR BOUNDARY SURVEYS AS SET FORTH BY THE LOUISIANA PROFESSIONAL ENGINEERING AND LAND SURVEYING BOARD AND THAT THE ACCURACY SPECIFICATIONS AND POSITIONAL TOLERANCES ARE IN ACCORDANCE WITH URBAN AREA SURVEYS INDICATED IN THE ABOVE STANDARDS.

APPROVED AND ACCEPTED THIS DATE _____
BY THE HOUMA-TERREBONNE REGIONAL PLANNING COMMISSION
BY _____ FOR _____

APPROVED: **PRELIMINARY**
DAVID L. MARTINEZ, PLS
LA. PROFESSIONAL LAND SURVEYOR NO. 4614

NOTES:
THIS LOT IS LOCATED IN ZONE "C" AND ZONE "A1" AS SHOWN ON FEDERAL EMERGENCY MANAGEMENT AGENCY MAPS, COMMUNITY NO. 220220, PANEL NO. 0010, SUFFIX "C" DATED MAY 19, 1981, AND COMMUNITY NO. 220220, PANEL NO. 0003, SUFFIX "C" DATED MAY 19, 1981 (ZONE "A1" HAS A BASE FLOOD ELEVATION OF 8' N.G.V.D.).
F.E.M.A. ADVISORY PANELS NO. LA-0104 DOES NOT AFFECT THIS LOT.
THIS MAP DOES NOT PURPORT TO SHOW ALL EXISTING SERVITUDES, RIGHT-OF-WAYS, EASEMENTS, OR OTHER PHYSICAL OBJECTS THAT MAY AFFECT THIS TRACT.

REV. NO.	REV. DATE	REV. DESCRIPTION	REV. BY
00	-/-/-		
REVISIONS			

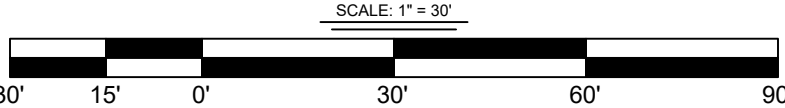

DRAWN BY:	TBS	APPROVED BY:	LPM
DATE:	6/29/22	JOB NO:	2022.0988
DRAWING NAME:	220988T01.DWG		
PROJECTION:	LOUISIANA SOUTH		
GEO. DATUM:	NAD83		
VERT. DATUM:	NAVD88		
GRID UNITS:	US SURVEY FEET		
SHEET NO:	1	OF	1

C & J REAL ESTATE HOLDINGS, L.L.C.

DIVISION OF PROPERTY
BELONGING TO C & J REAL ESTATE
HOLDINGS, L.L.C.
LOCATED IN TERREBONNE PARISH, LOUISIANA
SECTION 105, T17S - R17E