


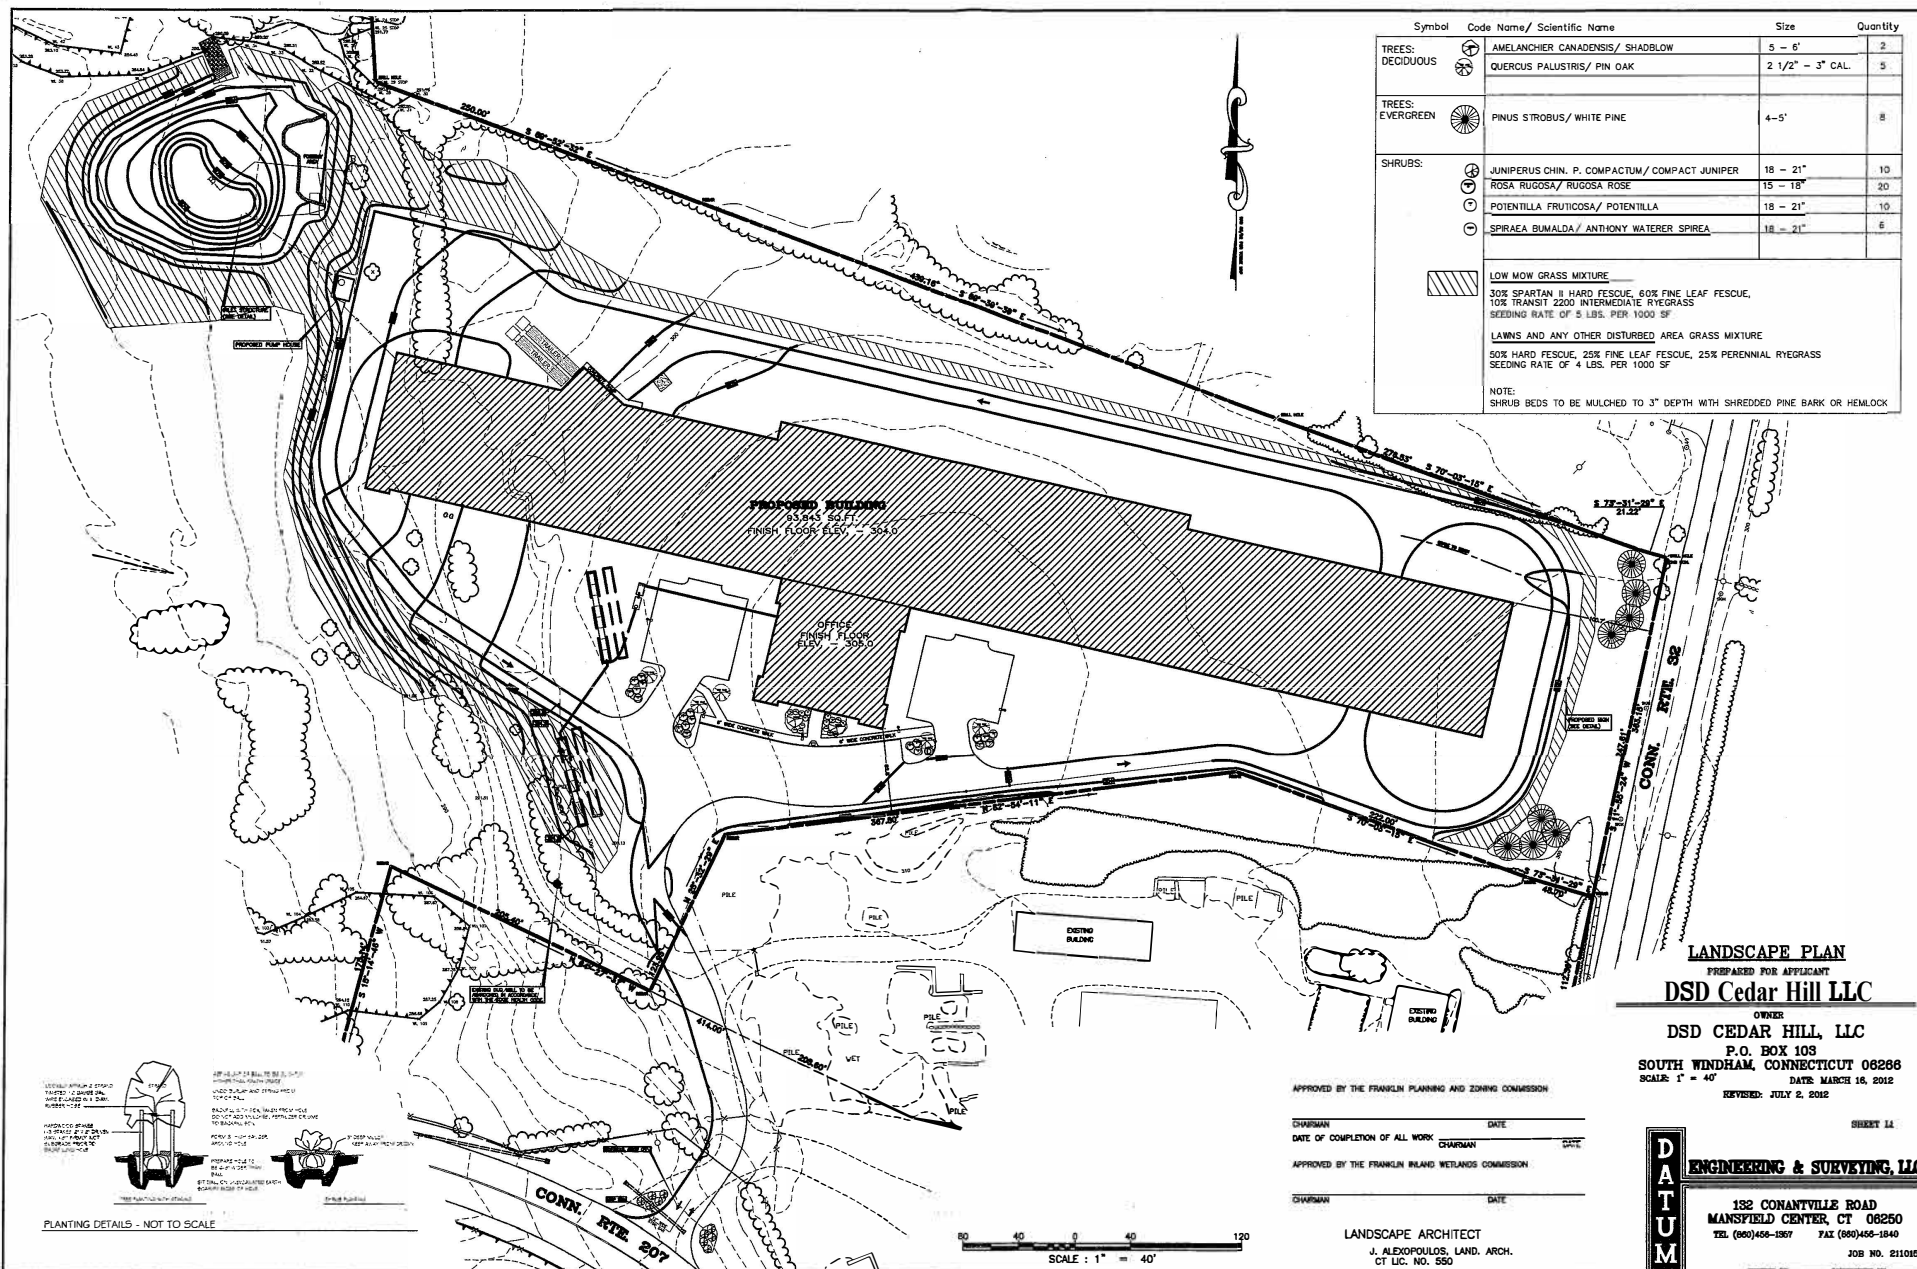

## LANDSCAPE PLAN

PREPARED FOR APPLICANT

## DSD Cedar Hill LLC

ONE

DSD CEDAR HILL, LLC

P.O. BOX 109

**SOUTH WINDHAM, CONNECTICUT 06268**

SCALE: 1" = 40' DATE: MARCH 16, 2012

REVISÉ: JULY 2, 2012

SHEET 14

**ENGINEERING & SURVEYING, LLC**

132 CONANTVILLE ROAD  
MANSFIELD CENTER, CT 06250  
TEL (860)458-1367 FAX (860)458-1840

JOB NO. 211015

**TABLE 1**