


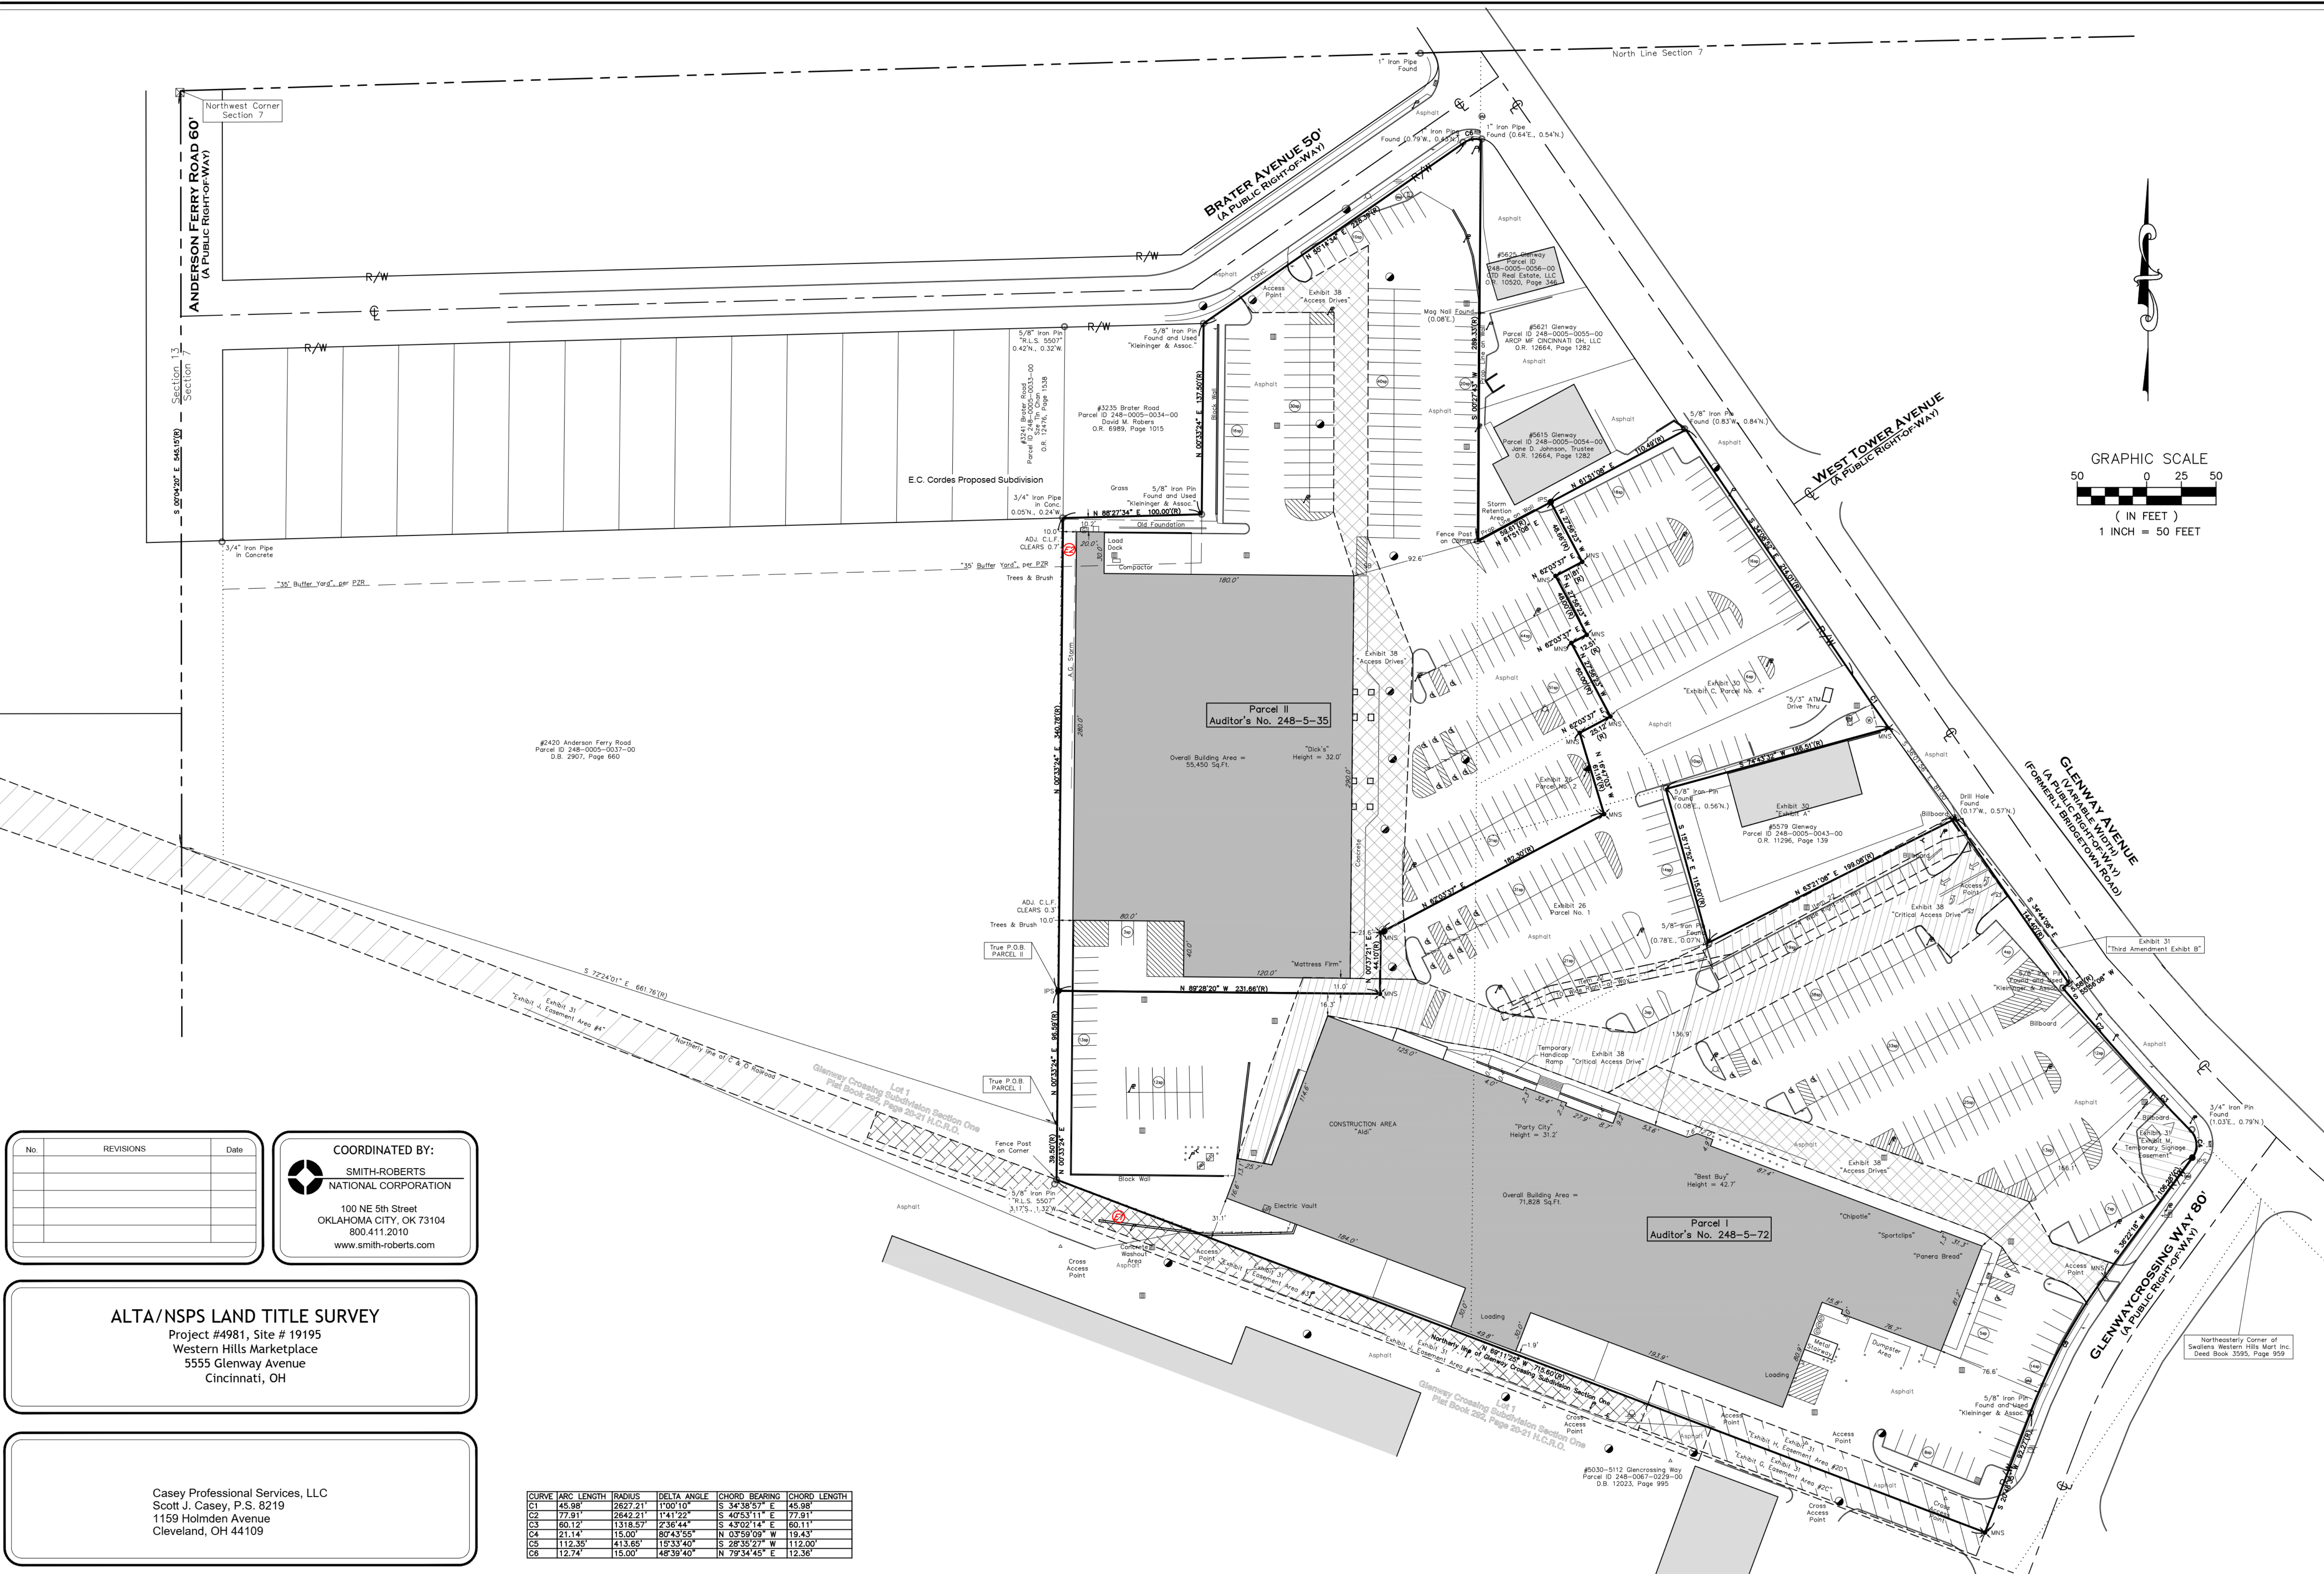

No.	REVISIONS	Date



COORDINATED BY:
SMITH-ROBERTS
NATIONAL CORPORATION

100 NE 5th Street
OKLAHOMA CITY, OK 73104
800.411.2010
www.smith-roberts.com

ALTA/NSPS LAND TITLE SURVEY
Project #4981, Site # 19195
Western Hills Marketplace
5555 Glenway Avenue
Cincinnati, OH

Casey Professional Services, LLC
Scott J. Casey, P.S. 8219
1159 Holmden Avenue
Cleveland, OH 44109

CURVE	ARC LENGTH	RADIUS	DELTA ANGLE	CHORD BEARING	CHORD LENGTH
C1	45.98'	2627.21'	1°00'10"	S 34°38'57" E	45.98'
C2	77.91'	2642.21'	1°41'22"	S 43°53'11" E	77.91'
C3	60.12'	1318.57'	2°36'44"	S 43°02'14" E	60.11'
C4	21.14'	15.00'	80°43'55"	N 03°59'09" W	19.43'
C5	112.35'	413.65'	15°33'40"	S 28°35'27" W	112.00'
C6	12.74'	15.00'	46°39'40"	N 79°34'45" E	12.36'