


REVISIONS		
DATE	NAME	UC No.
07/2022	VINCENT J. ROZELON, JR.	33111

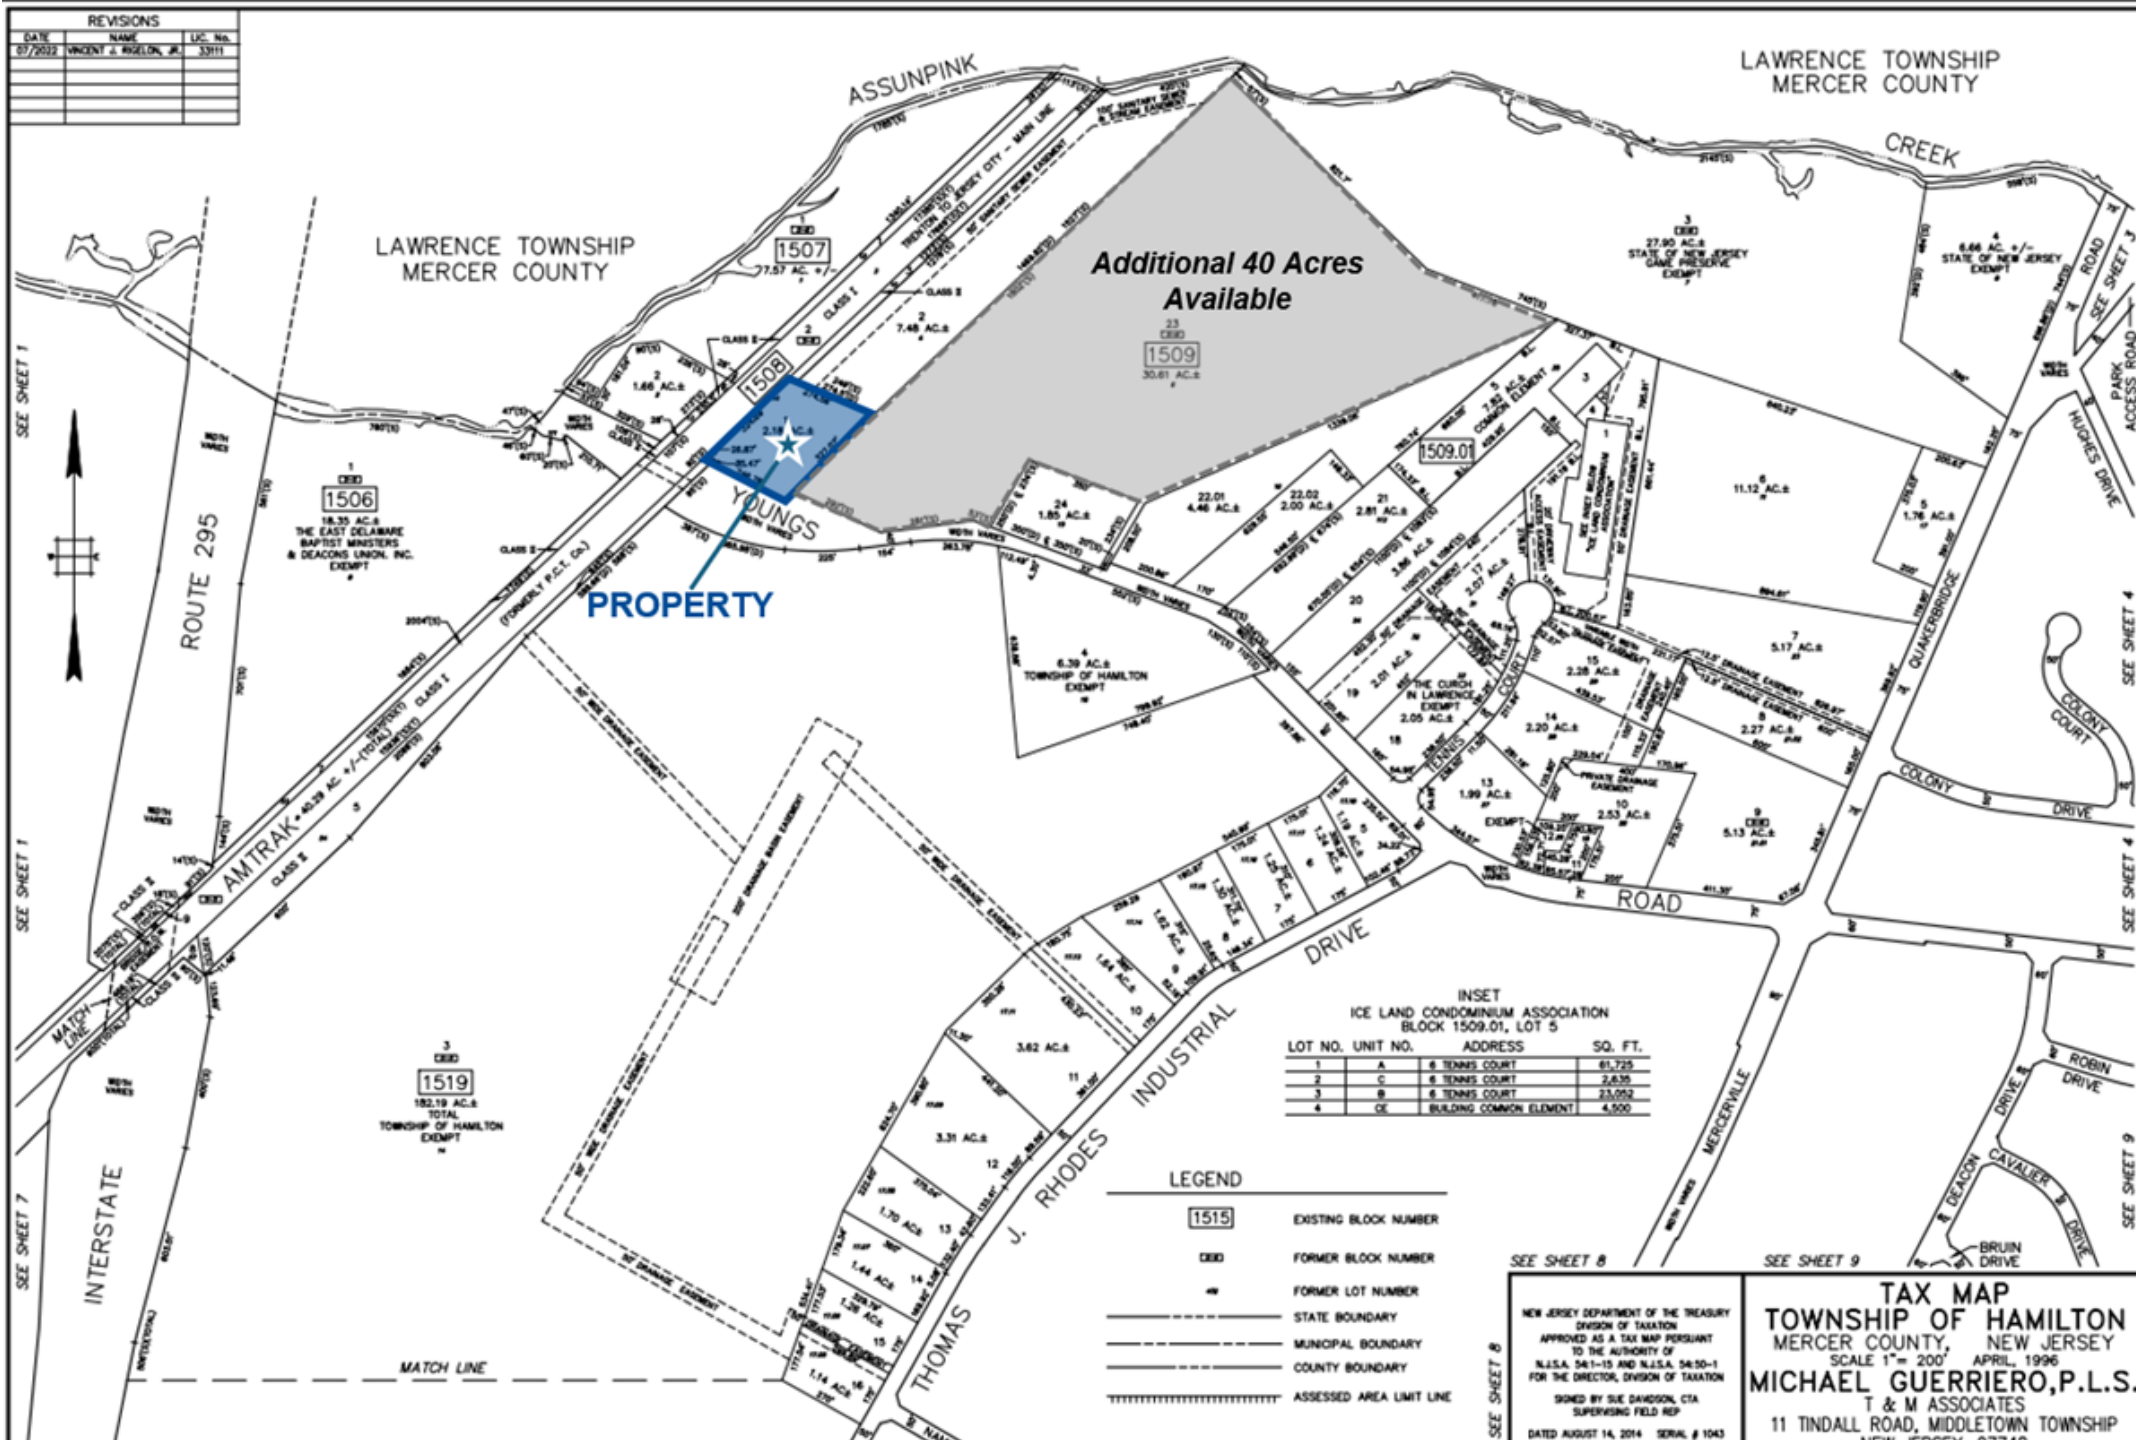

INSET				
ICE LAND CONDOMINIUM ASSOCIATION				
BLOCK 1509.01, LOT 5				
LOT NO.	UNIT NO.	ADDRESS	SQ. FT.	
1	A	6 TENNIS COURT	81,725	
2	C	6 TENNIS COURT	2,635	
3	B	6 TENNIS COURT	23,052	
4	DE	BUILDING COMMON ELEMENT	4,500	

LEGEND

	EXISTING BLOCK NUMBER
	FORMER BLOCK NUMBER
	FORMER LOT NUMBER
	STATE BOUNDARY
	MUNICIPAL BOUNDARY
	COUNTY BOUNDARY
	ASSESSED AREA LIMIT LINE

SEE SHEET #

SEE SHEET 9

SEE SHEET 8

NEW JERSEY DEPARTMENT OF THE TREASURY
DIVISION OF TAXATION
APPROVED AS A TAX MAP PURSUANT
TO THE AUTHORITY OF
N.J.S.A. 54:1-13 AND N.J.S.A. 54:50-1
FOR THE DIRECTOR, DIVISION OF TAXATION

SIGNED BY SUE DAVIDSON, CTA
SUPERVISING FIELD REP

TAX MAP
TOWNSHIP OF HAMILTON
MERCER COUNTY, NEW JERSEY
SCALE 1"= 200' APRIL, 1996
MICHAEL GUERRIERO, P.L.S.
T & M ASSOCIATES
11 TINDALL ROAD, MIDDLETOWN TOWNSHIP