

KEY NOTES



PNC West Windsor
350 Princeton Hightstown Road
West Windsor, New Jersey 08550

SITE 155
Prototype 2.1 (VARIANT)
GB # 50

Gensler

10 North Park Place
Suite 400
Morristown, NJ 07960
Tel: 973.290.8500
Fax: 973.290.8585

GENERAL NOTES

SHEET NOTES

- EQUIPMENT TO BE PROVIDED BY DIEBOLD.
- SHELVING STORAGE UNITS PROVIDED BY G.C.
ALSO SEE EQUIPMENT SCHEDULE 00.31 -
SC-1 & SC-2: HEAVY-DUTY 20 GA STEEL OPEN
INDUSTRIAL SHELVING
SC-3 & SC-4: DOUBLE-SLOTTED WALL STANDARDS
AND BRACKETING, WITH CERTIFIED ENVIRONMENTALLY
LAMINATED PARTICLEBOARD SHELVING
- (1) COAT HOOK PANEL #CH700-SA. 12-HOOKS PER
RACK. RACK 1 @4'-0" AFF.
(1) COAT HOOK PANEL #CH703-SA. 6-HOOKS PER
RACK. RACK 2 @5'-9" AFF.
WWW.BELLMANSCARTS.COM
- MILLWORK PLAM ACCESS PANEL BELOW EQUIPMENT
- 1 1/2" THK PL-2 SURFACE WITH 1/2" OVERHANG
ABOVE EQUIPMENT. SUBSTRATE TO BE CERTIFIED
ENVIRONMENTALLY FRIENDLY.

Issue	Date & Issue Description	By	Check
01	11.20.09 ISSUE FOR PERMIT	EB	MT

Seal/Signature

REID BROCKMEIER, AIA
NEW JERSEY STATE
REGISTERED ARCHITECT
LICENSE NUMBER 09182

Project Name
PNC BANK
350 Princeton Hightstown Road
West Windsor, New Jersey 08550
Project Number
12.6105.000
CAD File Name
A06-01

Description
FURNITURE PLAN
FIRST FLOOR


Scale



A06.01



©2007 Gensler

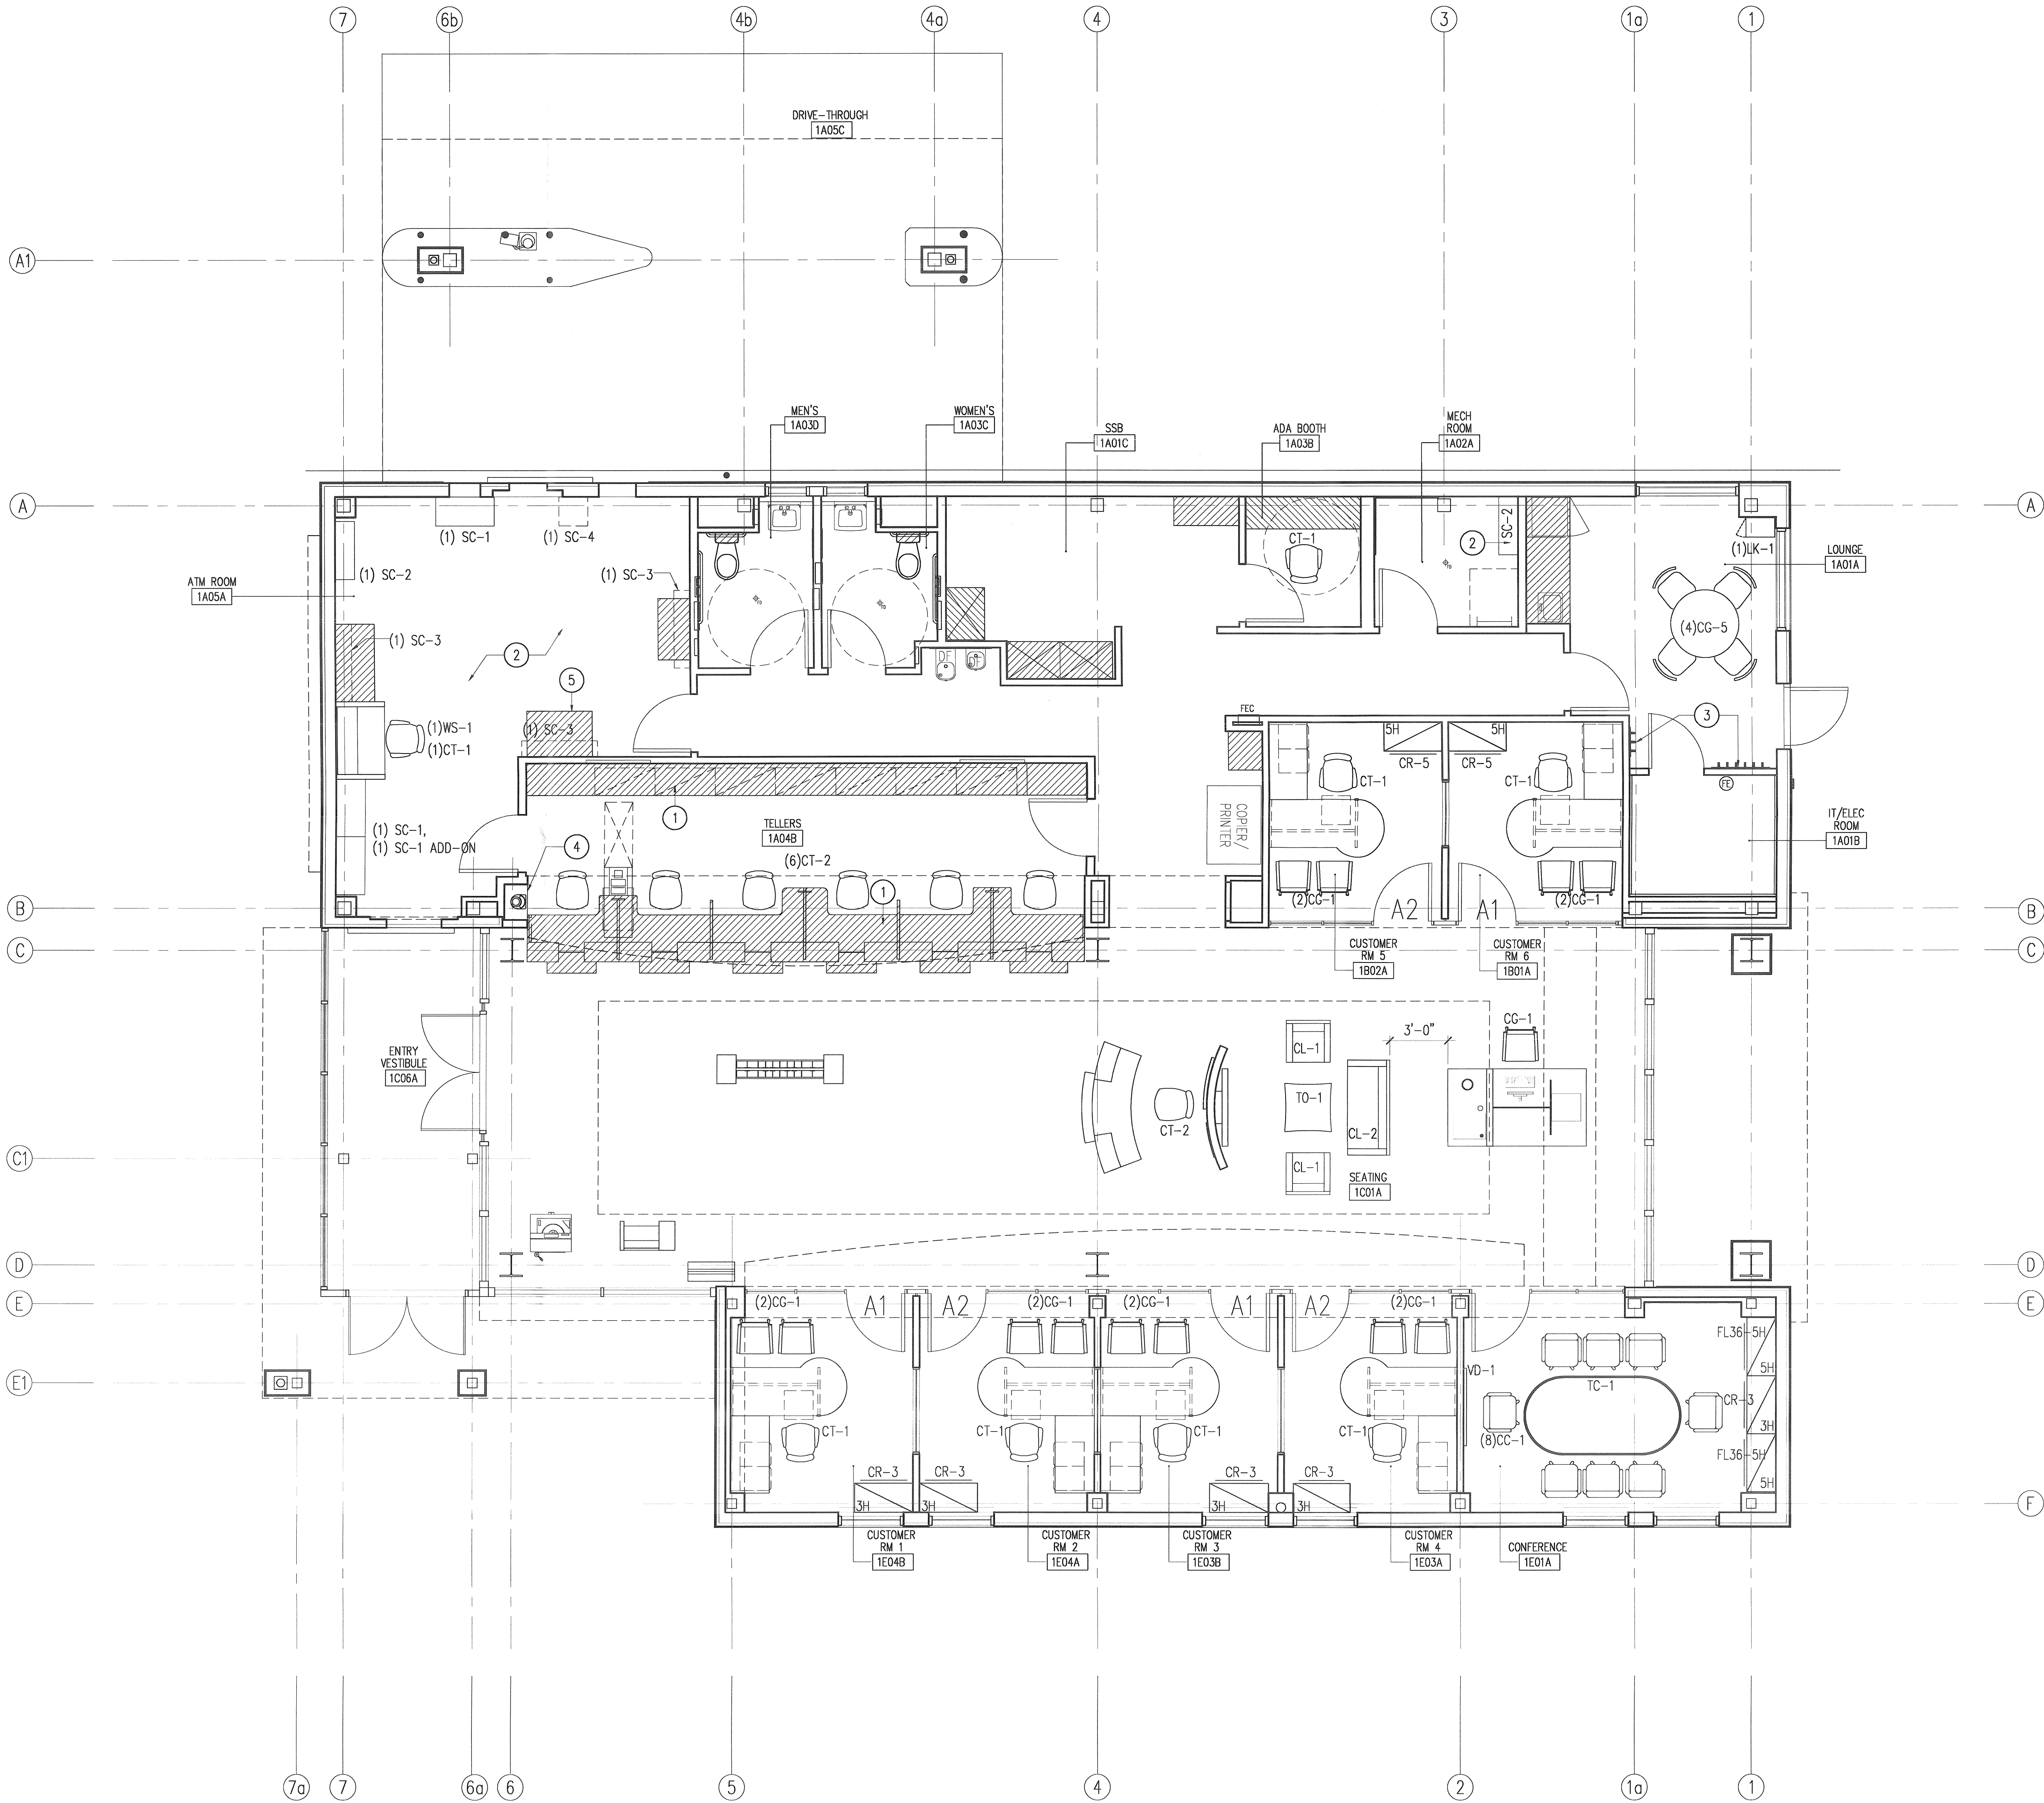

TOWNSHIP OF WEST WINDSOR
PLANS RELEASED
DOMENICK CARDARELLI
BUILDING SUBCODE OFFICIAL
DATE 5/7/10 45434
A COPY OF THIS RELEASED
PLAN MUST BE KEPT ON BUILDING
PREMISES UNTIL WORK IS COMPLETED