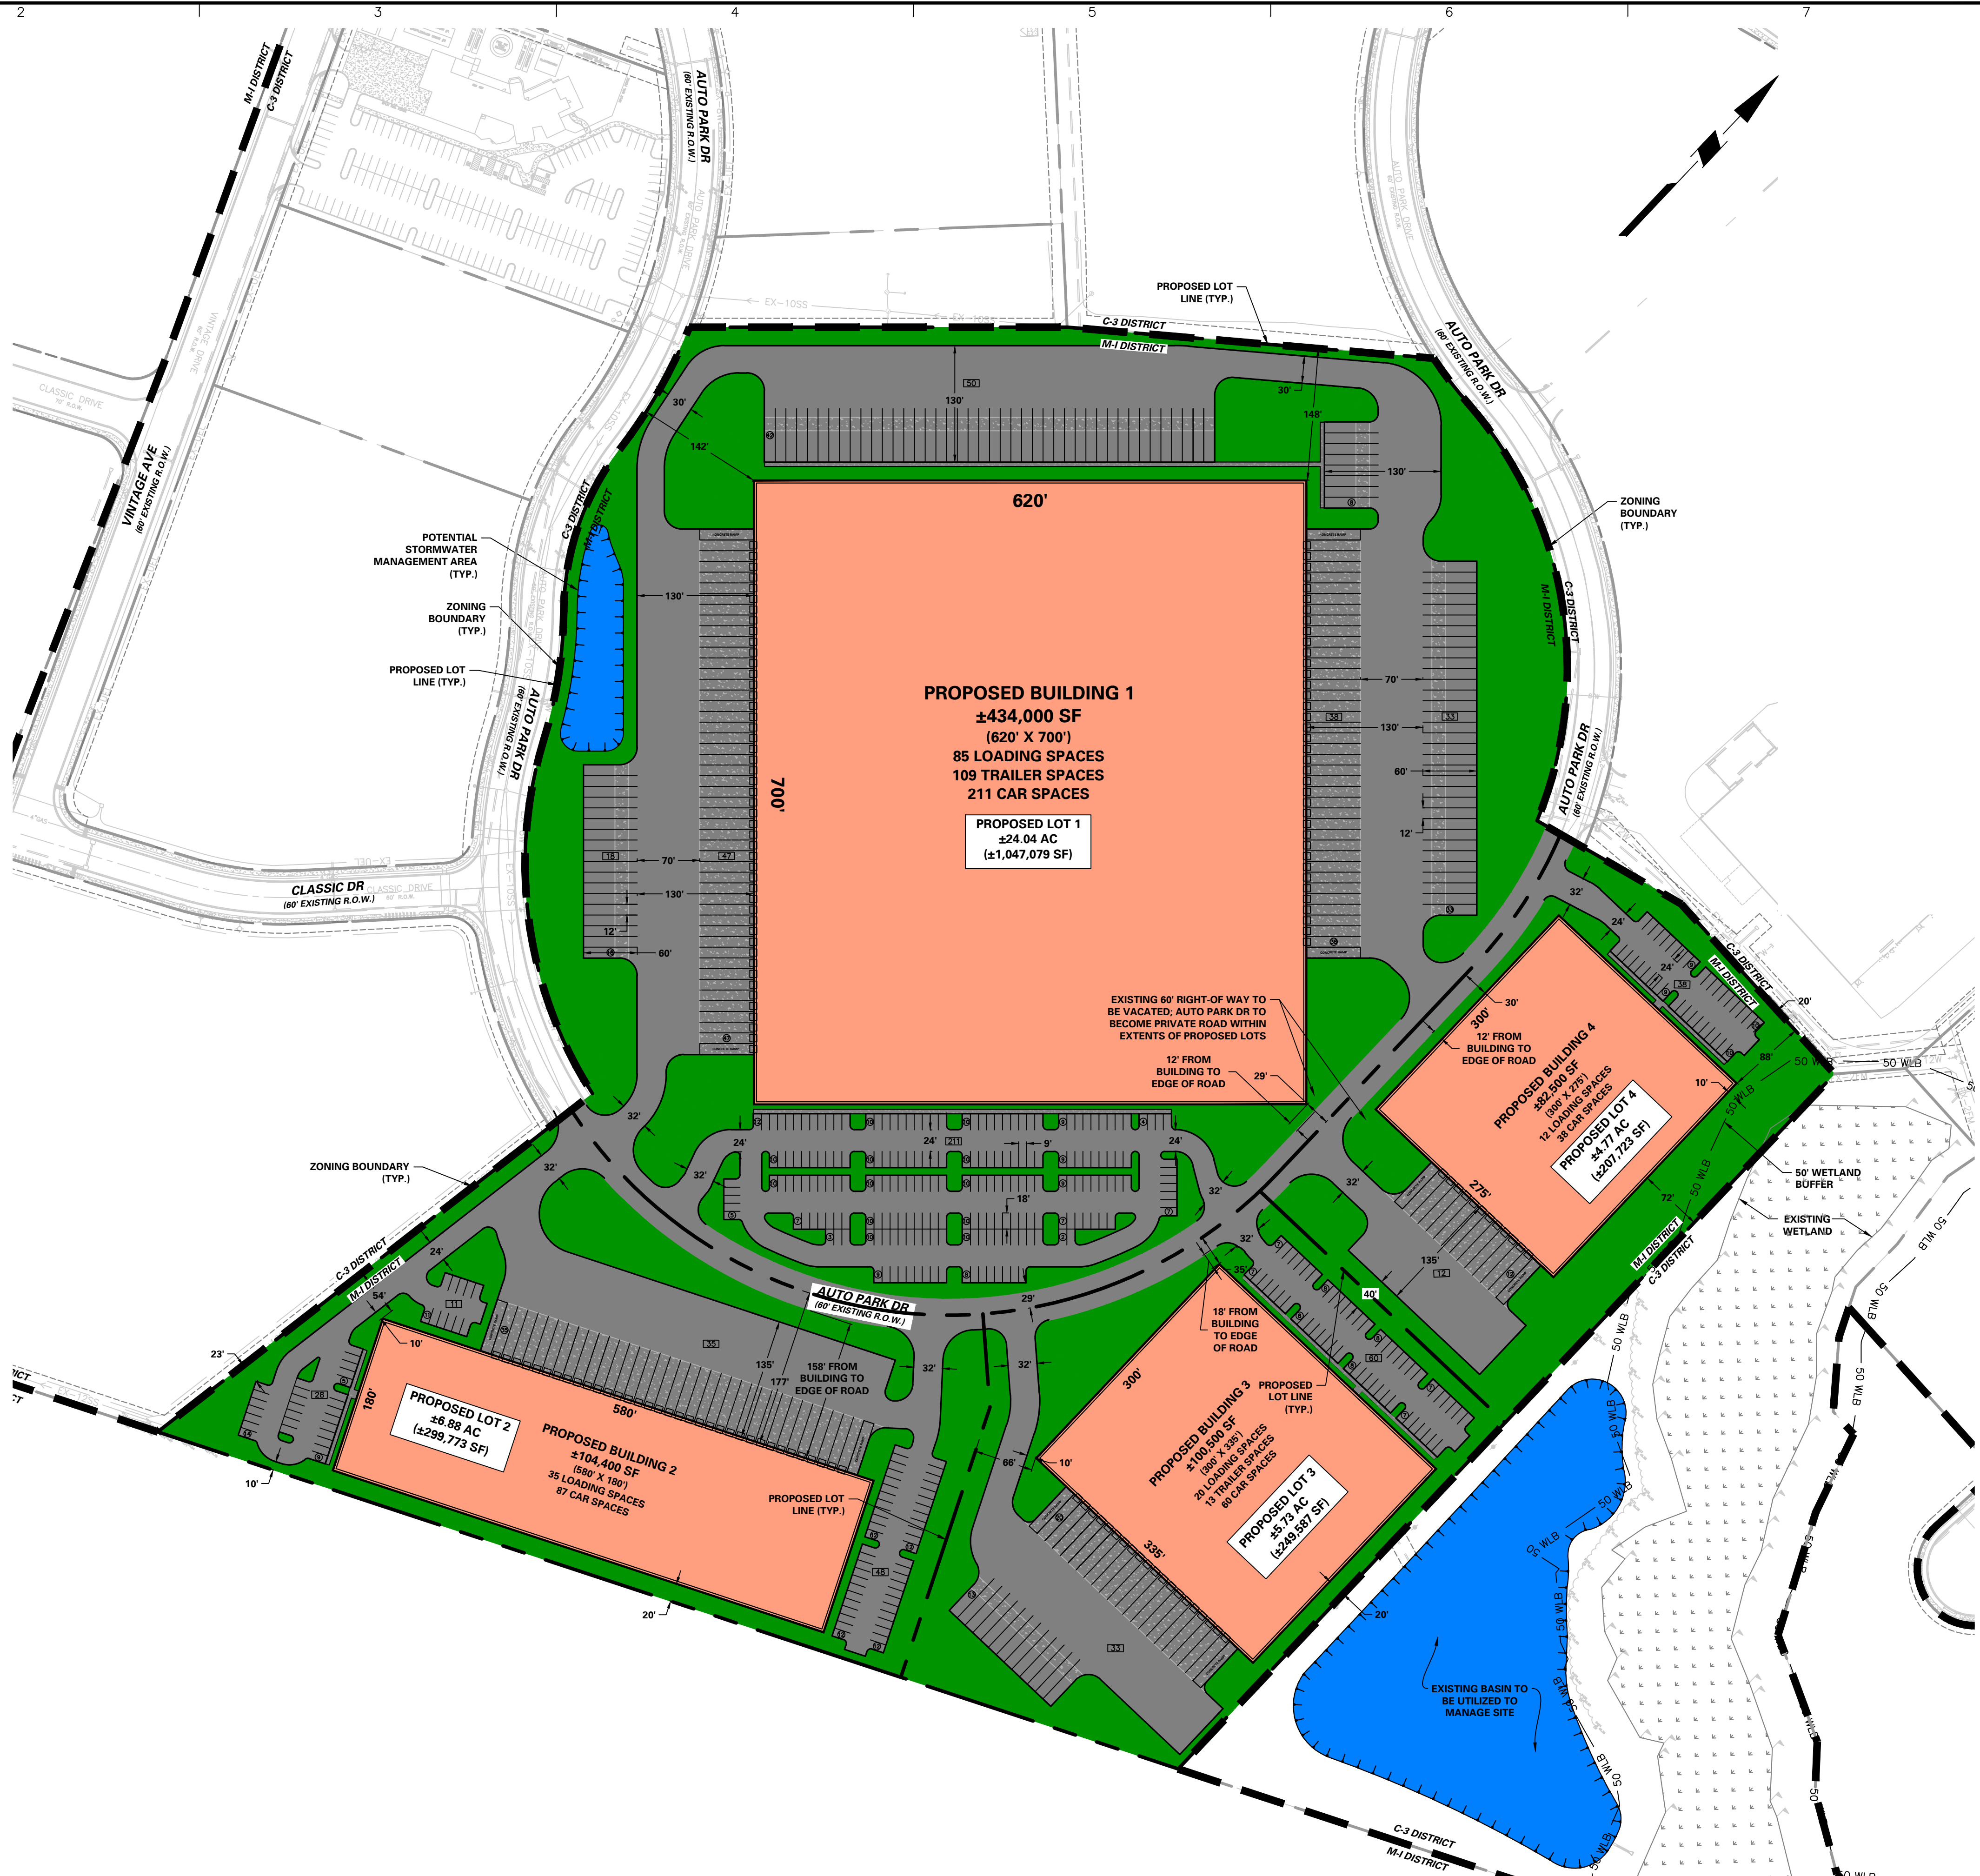


Date	Description	No.
Revisions		

LANGAN
Langan Engineering and
Environmental Services, LLC.
Stone Manor Corporate Center, 2700 Kelly Road, Suite 200
Warrington, PA 18976
T: 215.491.6500 F: 215.491.6501 www.langan.com

Project
**PRDC 345 AUTO
PARK DRIVE
INDUSTRIAL**
MIDDLETOWN
NEW CASTLE COUNTY
DELAWARE

Drawing Title
**CONCEPT PLAN
(VACATED ROW)**

Project No. 200211001	Drawing No. CP-2
Date 1/21/2025	Sheet 1 of 1
Drawn By MR	
Checked By SMH	