
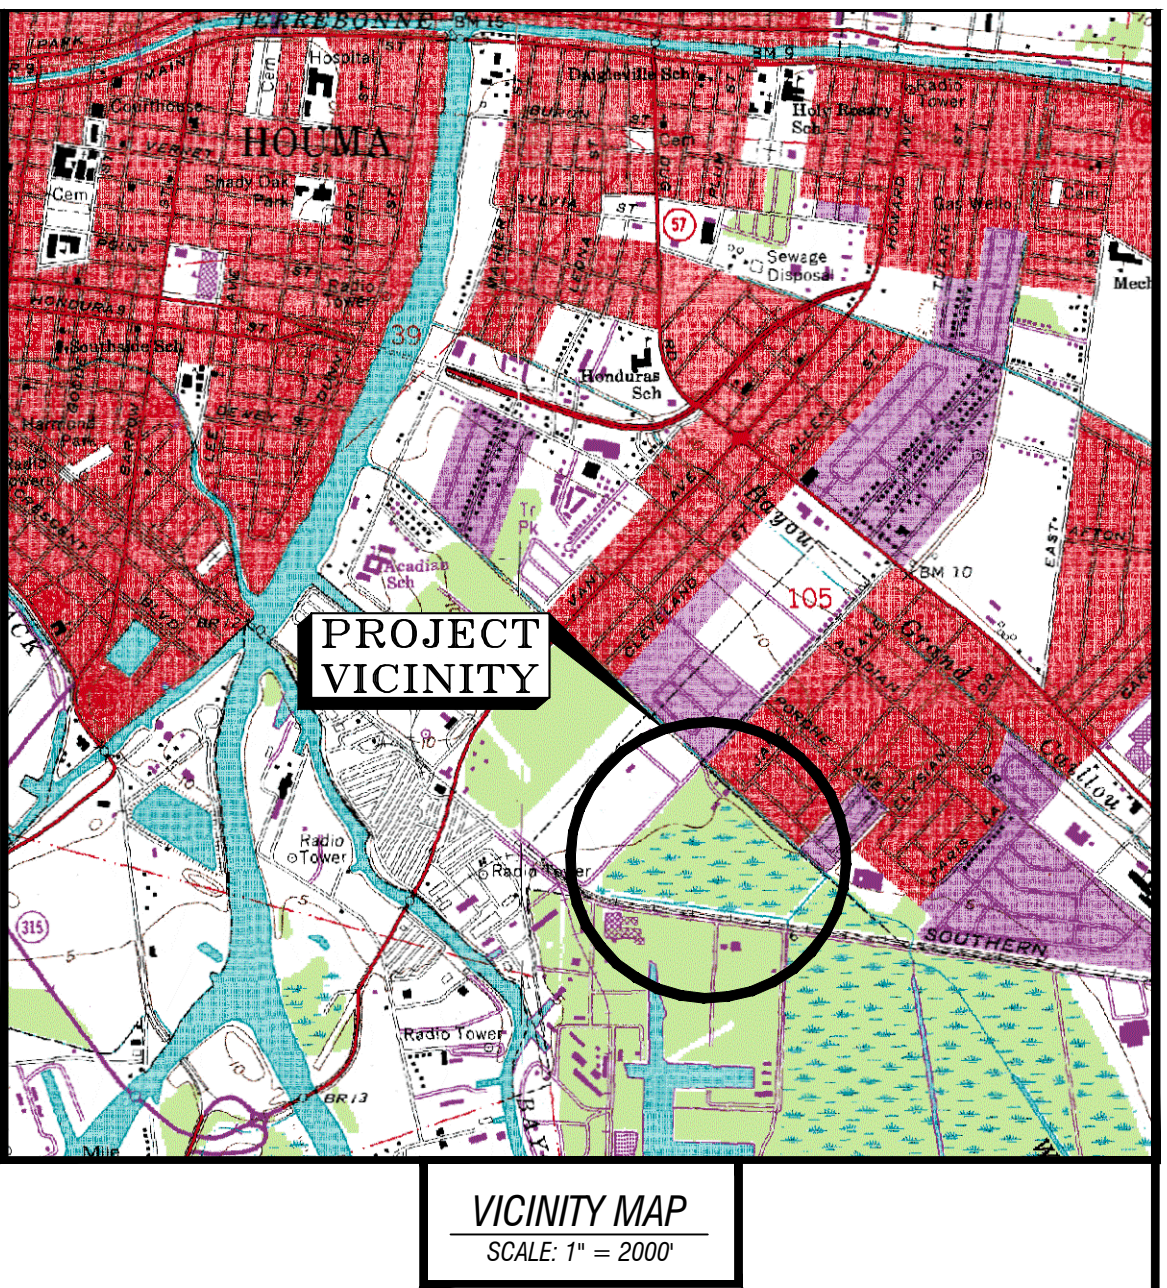


12/11/2025 - P:\Y-2025\025-1908\DRAWINGS\GLYNNST-43_ROTATED.DWG

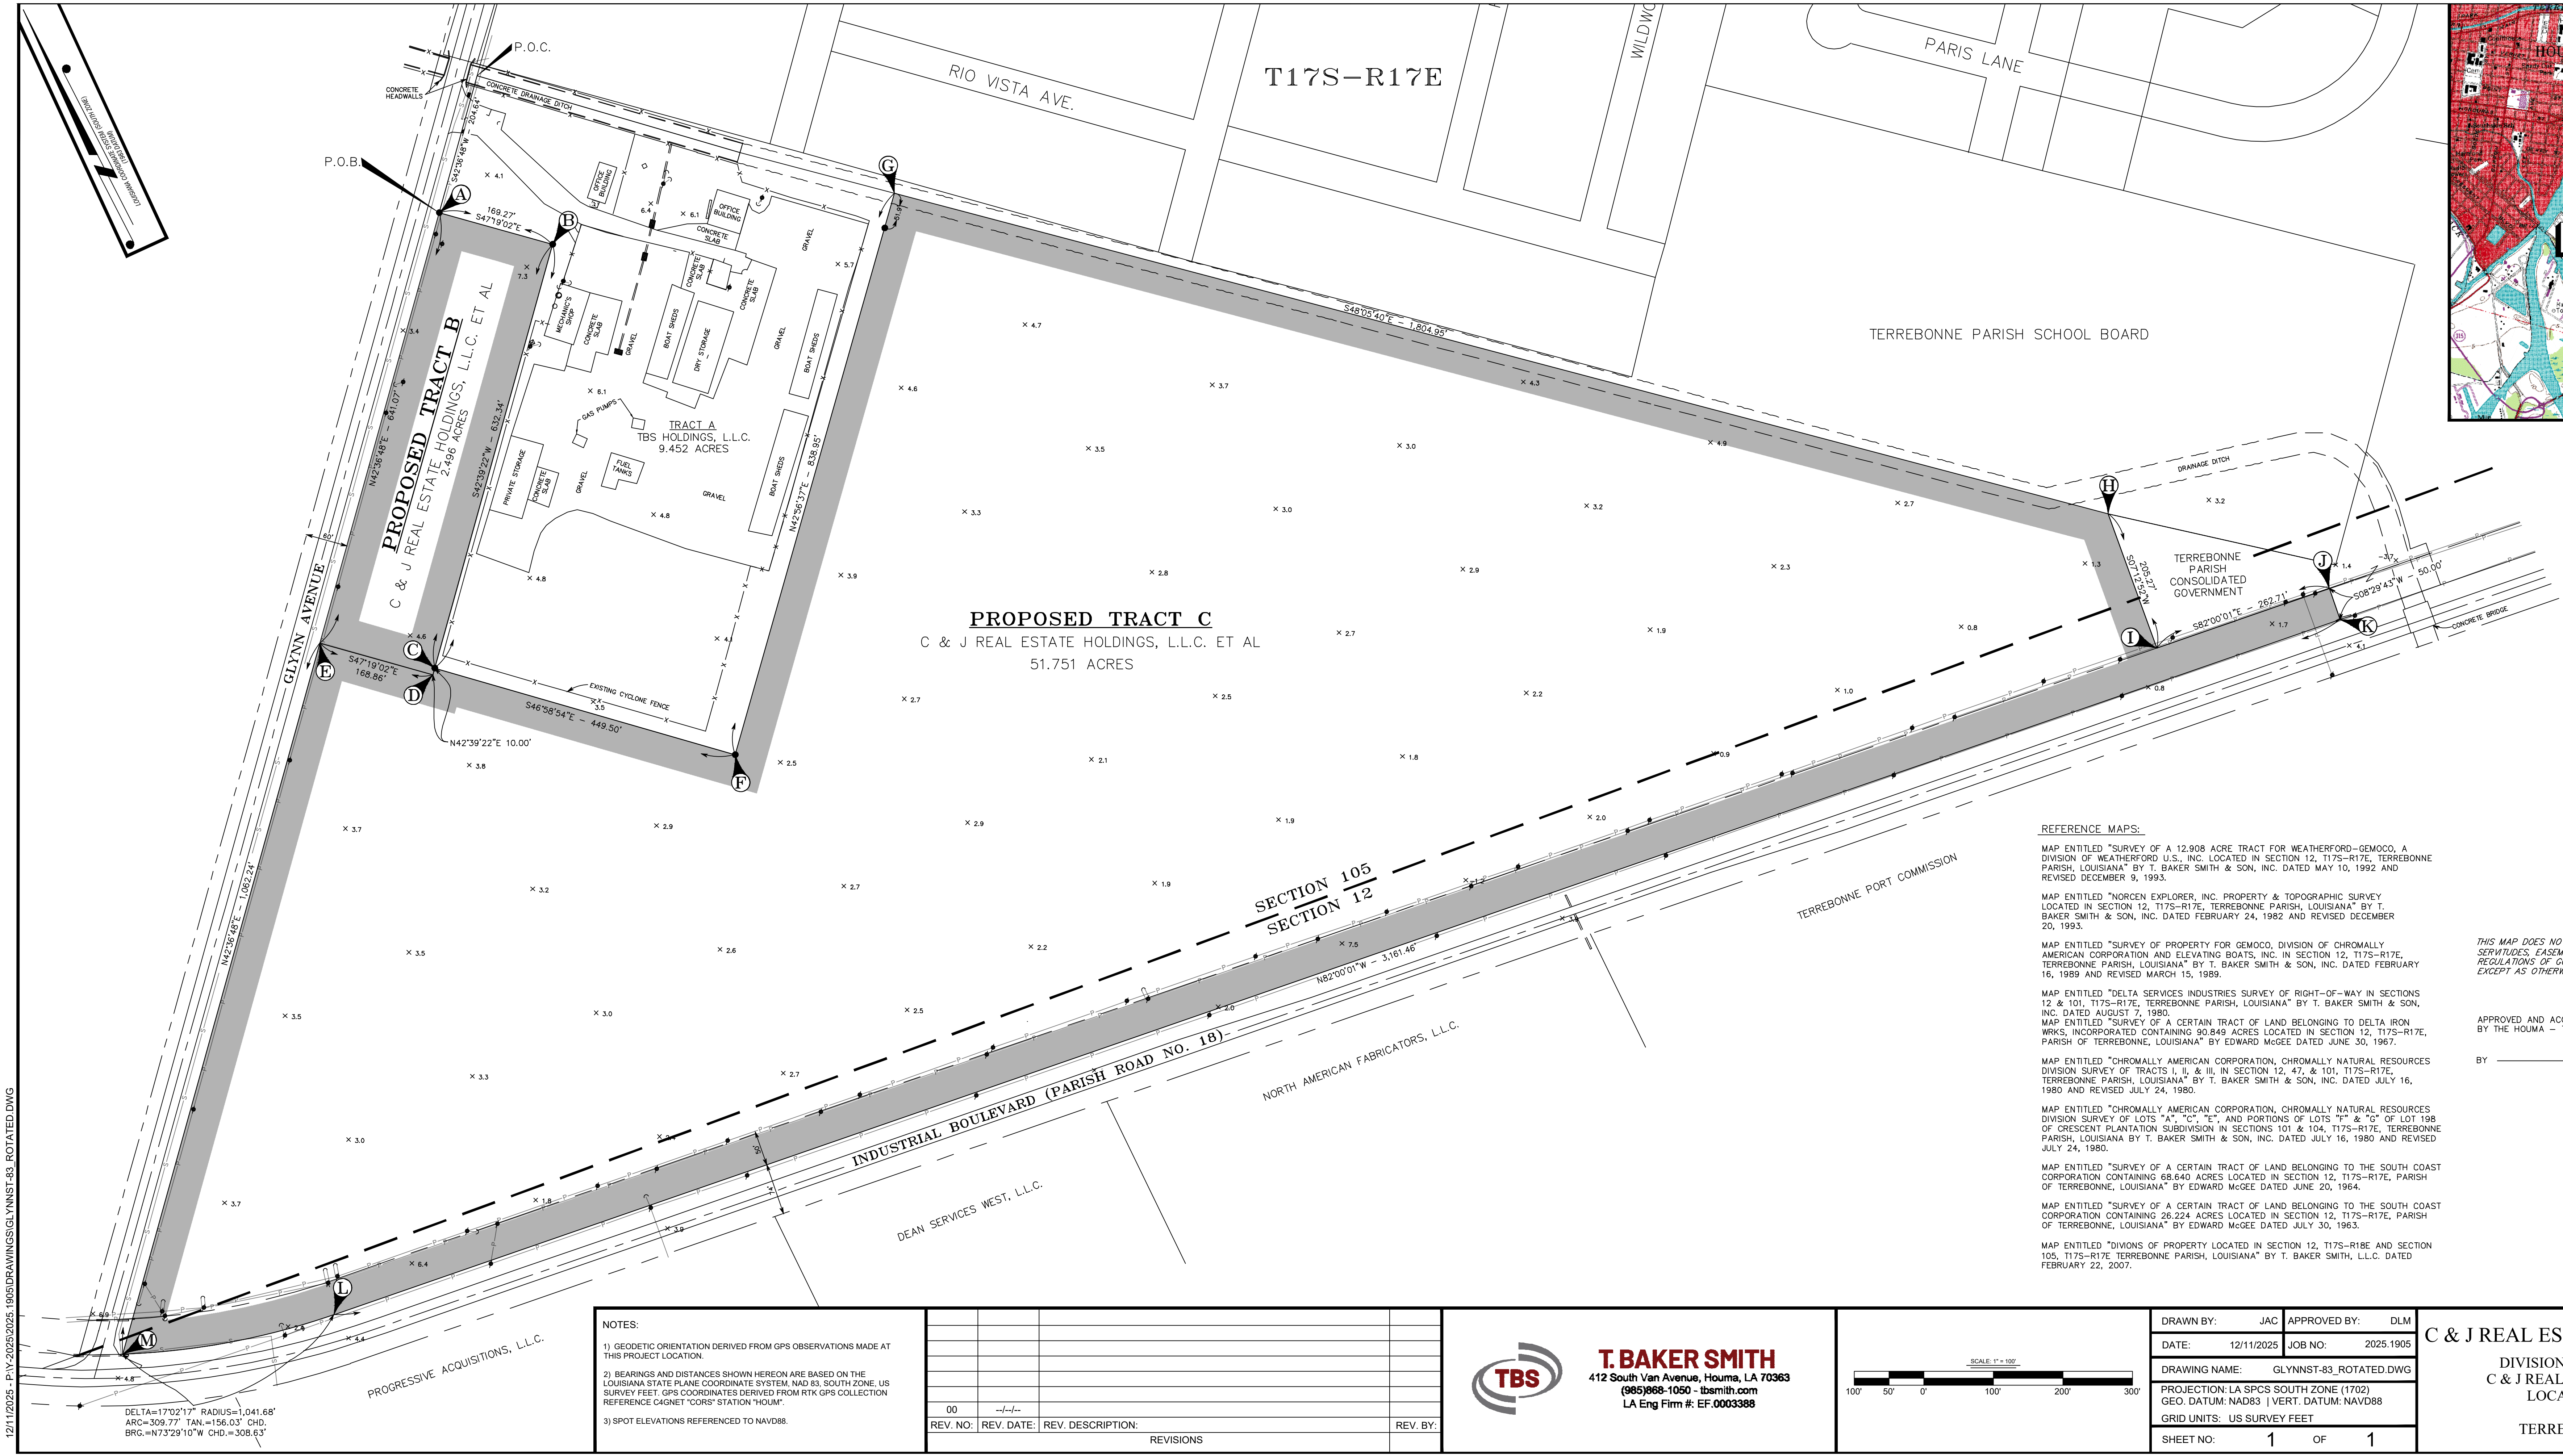

REFERENCE MAPS:

MAP ENTITLED "SURVEY OF A 12,908 ACRE TRACT FOR WEATHERFORD-GEMOCO, A DIVISION OF WEATHERFORD U.S., INC. LOCATED IN SECTION 12, T17S-R17E, TERREBONNE PARISH, LOUISIANA" BY T. BAKER SMITH & SON, INC. DATED MAY 10, 1992 AND REVISED DECEMBER 9, 1993.

MAP ENTITLED "NORCEN EXPLORER, INC. PROPERTY & TOPOGRAPHIC SURVEY LOCATED IN SECTION 12, T17S-R17E, TERREBONNE PARISH, LOUISIANA" BY T. BAKER SMITH & SON, INC. DATED FEBRUARY 24, 1982 AND REVISED DECEMBER 20, 1993.

MAP ENTITLED "SURVEY OF PROPERTY FOR GEMOCO, DIVISION OF CHROMALLY AMERICAN CORPORATION AND ELEVATING BOATS, INC. IN SECTION 12, T17S-R17E, TERREBONNE PARISH, LOUISIANA" BY T. BAKER SMITH & SON, INC. DATED FEBRUARY 16, 1989 AND REVISED MARCH 15, 1989.

MAP ENTITLED "DELTA SERVICES INDUSTRIES SURVEY OF RIGHT-OF-WAY IN SECTIONS 12 & 101, T17S-R17E, TERREBONNE PARISH, LOUISIANA" BY T. BAKER SMITH & SON, INC. DATED AUGUST 7, 1980.

MAP ENTITLED "SURVEY OF A CERTAIN TRACT OF LAND BELONGING TO DELTA IRON WRKS, INCORPORATED CONTAINING 90.849 ACRES LOCATED IN SECTION 12, T17S-R17E, PARISH OF TERREBONNE, LOUISIANA" BY EDWARD MCGEE DATED JUNE 30, 1967.

MAP ENTITLED "CHROMALLY AMERICAN CORPORATION, CHROMALLY NATURAL RESOURCES DIVISION SURVEY OF TRACTS I, II, & III, IN SECTION 12, 47, & 101, T17S-R17E, TERREBONNE PARISH, LOUISIANA" BY T. BAKER SMITH & SON, INC. DATED JULY 16, 1980 AND REVISED JULY 24, 1980.

MAP ENTITLED "CHROMALLY AMERICAN CORPORATION, CHROMALLY NATURAL RESOURCES DIVISION SURVEY OF LOTS "A", "C", "E", AND PORTIONS OF LOTS "F" & "G" OF LOT 198 OF CRESCENT PLANTATION SUBDIVISION IN SECTIONS 101 & 104, T17S-R17E, TERREBONNE PARISH, LOUISIANA BY T. BAKER SMITH & SON, INC. DATED JULY 16, 1980 AND REVISED JULY 24, 1980.

MAP ENTITLED "SURVEY OF A CERTAIN TRACT OF LAND BELONGING TO THE SOUTH COAST CORPORATION CONTAINING 68.640 ACRES LOCATED IN SECTION 12, T17S-R17E, PARISH OF TERREBONNE, LOUISIANA" BY EDWARD MCGEE DATED JUNE 20, 1964.

MAP ENTITLED "SURVEY OF A CERTAIN TRACT OF LAND BELONGING TO THE SOUTH COAST CORPORATION CONTAINING 26.224 ACRES LOCATED IN SECTION 12, T17S-R17E, PARISH OF TERREBONNE, LOUISIANA" BY EDWARD MCGEE DATED JULY 30, 1963.

MAP ENTITLED "DIVISIONS OF PROPERTY LOCATED IN SECTION 12, T17S-R18E AND SECTION 105, T17S-R17E TERREBONNE PARISH, LOUISIANA" BY T. BAKER SMITH, L.L.C. DATED FEBRUARY 22, 2007.

THIS MAP DOES NOT PURPORT TO SHOW THE LOCATION OF ALL EXISTING SERVITUDES, EASEMENTS, RIGHTS-OF-WAY, RESTRICTIVE COVENANTS, AND/OR REGULATIONS OF GOVERNING AUTHORITIES WHICH MAY AFFECT SAID PROPERTY EXCEPT AS OTHERWISE SHOWN HEREON.

APPROVED AND ACCEPTED ADMINISTRATIVELY THIS DATE _____ BY THE HOUMA - TERREBONNE REGIONAL PLANNING COMMISSION

BY _____


NOTES:

- 1) GEODETIC ORIENTATION DERIVED FROM GPS OBSERVATIONS MADE AT THIS PROJECT LOCATION.
- 2) BEARINGS AND DISTANCES SHOWN HEREON ARE BASED ON THE LOUISIANA STATE PLANE COORDINATE SYSTEM, NAD 83, SOUTH ZONE, US SURVEY FEET. GPS COORDINATES DERIVED FROM RTK GPS COLLECTION REFERENCE CAGNET "CORS" STATION "HOUM".
- 3) SPOT ELEVATIONS REFERENCED TO NAVD88.

REV. NO.	REV. DATE:	REV. DESCRIPTION:	REV. BY:
00			
REVISIONS			



T. BAKER SMITH
412 South Van Avenue, Houma, LA 70363
(985)868-1050 - tbsmith.com
LA Eng Firm #: EF-0003388

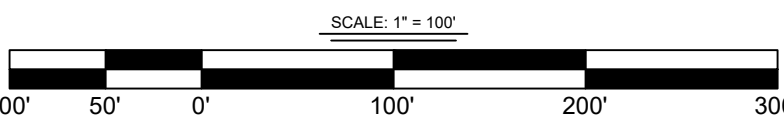

DRAWN BY:	JAC	APPROVED BY:	DLM
DATE:	12/11/2025	JOB NO:	2025.1905
DRAWING NAME:	GLYNNST-83_ROTATED.DWG		
PROJECTION:	LA SPCS SOUTH ZONE (1702)		
GEO. DATUM:	NAD83 VERT. DATUM: NAVD88		
GRID UNITS:	US SURVEY FEET		
SHEET NO:	1	OF	1

C & J REAL ESTATE HOLDINGS, L.L.C. ET AL
DIVISION OF PROPERTY BELONGING TO
C & J REAL ESTATE HOLDINGS, L.L.C. ET AL
LOCATED IN SECTIONS 105 & 12
T17S - R17E
TERREBONNE PARISH, LOUISIANA