


0641.99-at04-Suite 412.pdf

MHAZLETT\SMS041 - 6255 Sheridan\F040641.99.at04.FOURTH FLOOR PLAN.dwg

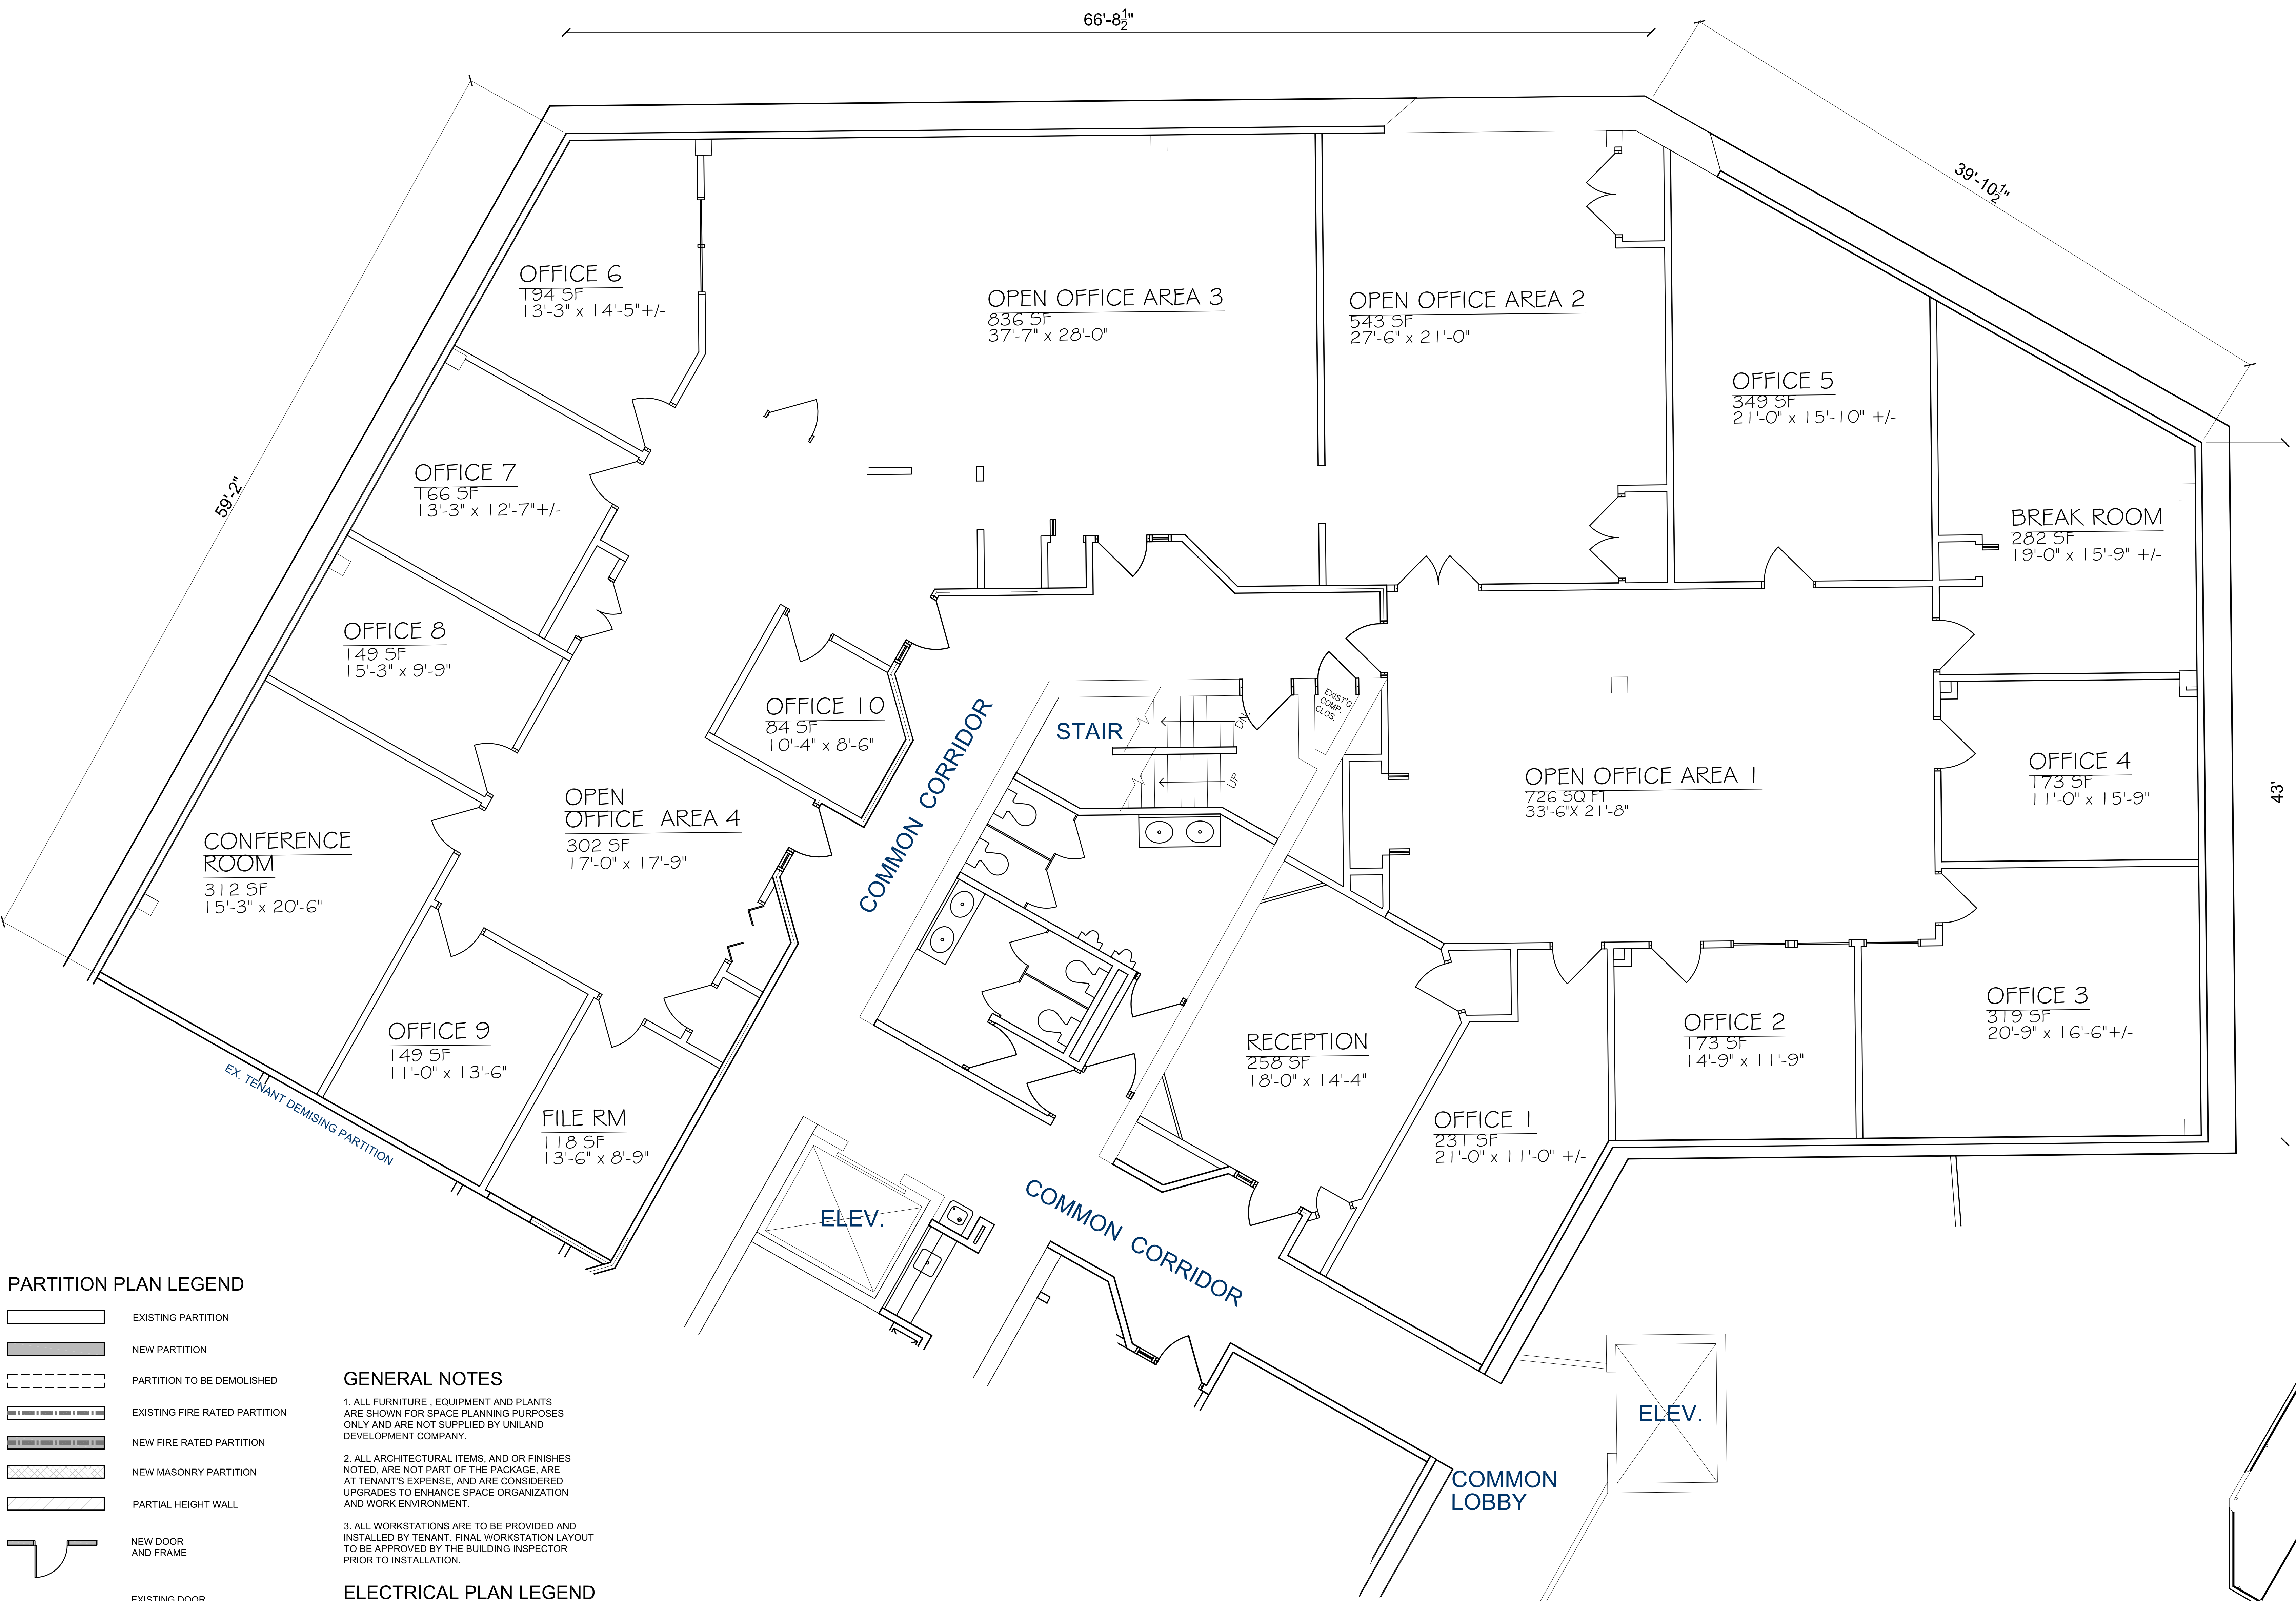

PARTITION PLAN LEGEND


- EXISTING PARTITION
- NEW PARTITION
- PARTITION TO BE DEMOLISHED
- EXISTING FIRE RATED PARTITION
- NEW FIRE RATED PARTITION
- NEW MASONRY PARTITION
- PARTIAL HEIGHT WALL
- NEW DOOR AND FRAME
- EXISTING DOOR AND FRAME
- EXISTING DOOR & FRAME TO BE REMOVED

GENERAL NOTES


- ALL FURNITURE, EQUIPMENT AND PLANTS ARE SHOWN FOR SPACE PLANNING PURPOSES ONLY AND ARE NOT SUPPLIED BY UNILAND DEVELOPMENT COMPANY.
- ALL ARCHITECTURAL ITEMS, AND/OR FINISHES NOTED, ARE NOT PART OF THE PACKAGE, ARE AT TENANT'S EXPENSE, AND ARE CONSIDERED UPGRADES TO ENHANCE SPACE ORGANIZATION AND WORK ENVIRONMENT.
- ALL WORKSTATIONS ARE TO BE PROVIDED AND INSTALLED BY TENANT. FINAL WORKSTATION LAYOUT TO BE APPROVED BY THE BUILDING INSPECTOR PRIOR TO INSTALLATION.

ELECTRICAL PLAN LEGEND

- T TELEPHONE PANEL
- ED POWER DISTRIBUTION PANEL AND TRANSFORMER

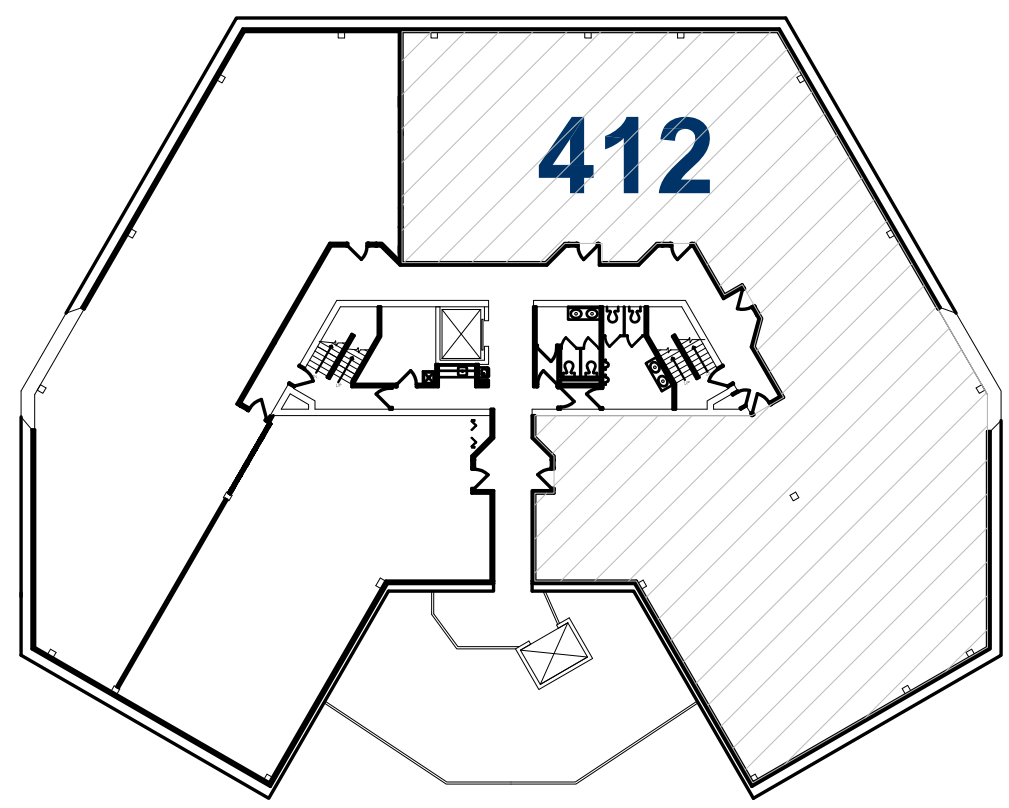

6255 Sheridan Drive Suite 412 | Sheridan Meadows Corporate Park | Amherst, New York

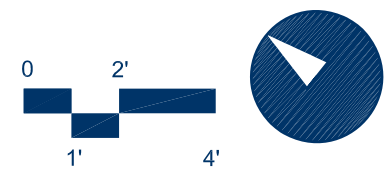

Key Plan

