


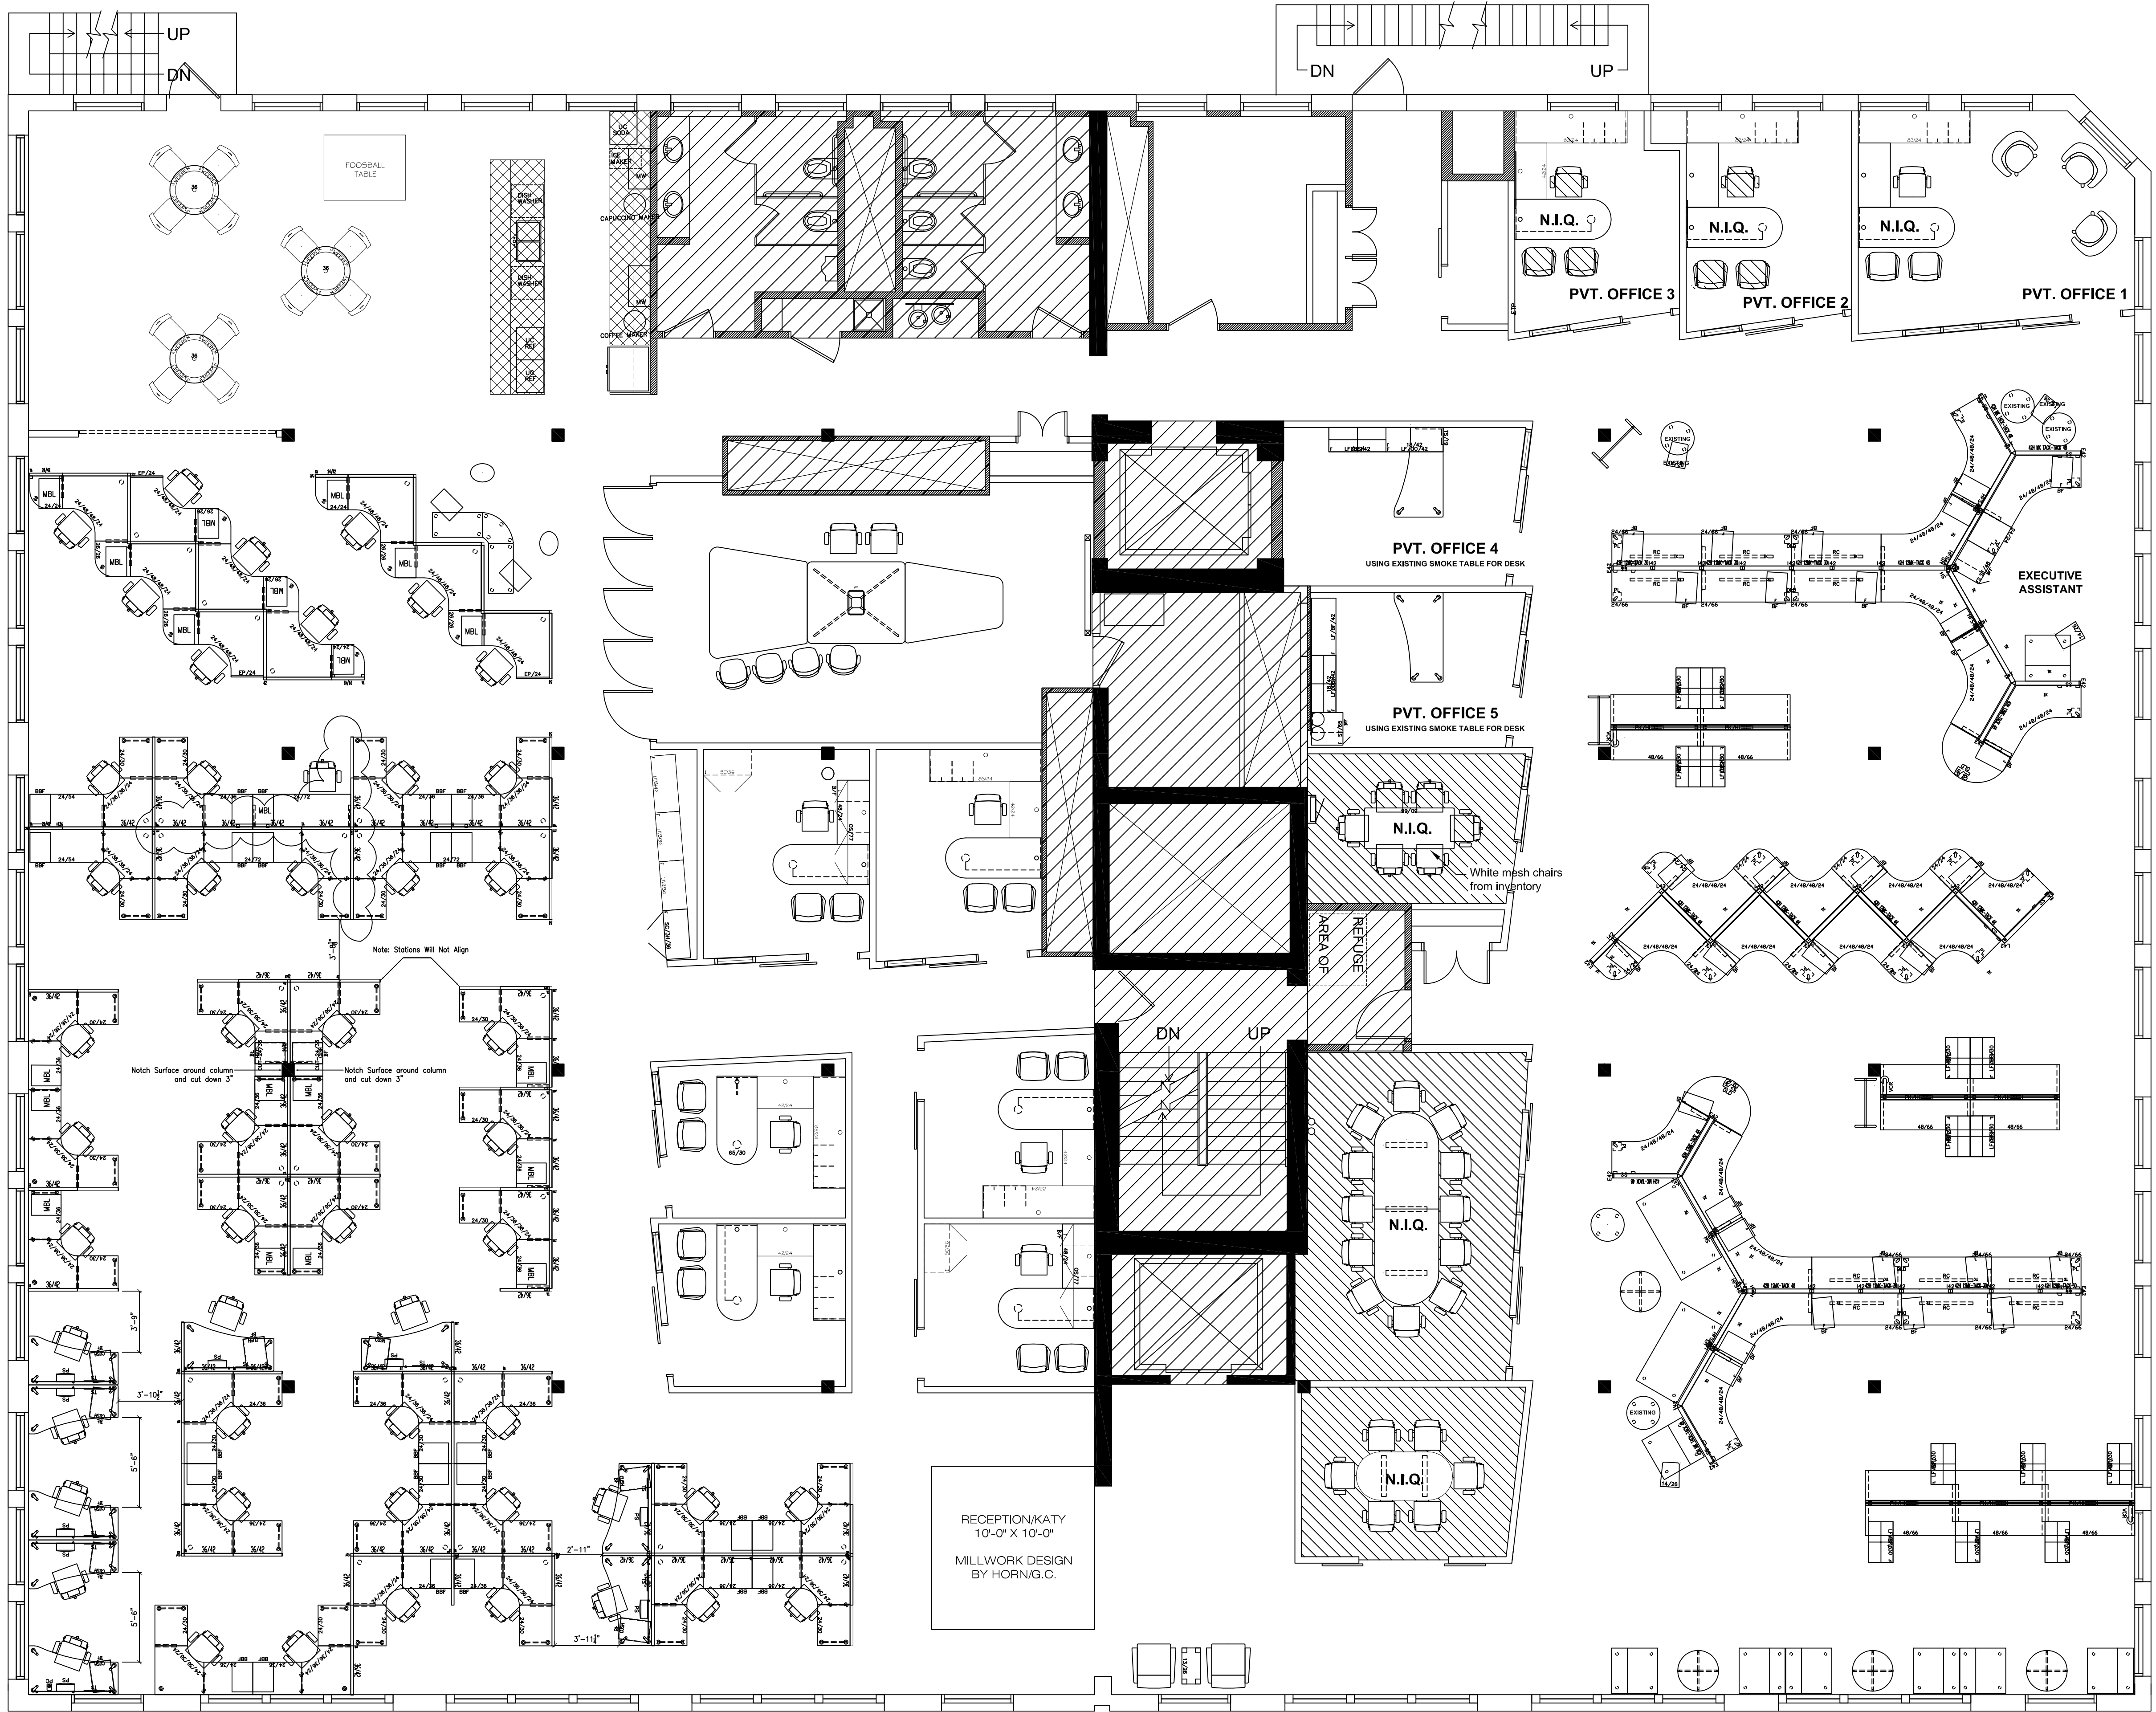

SCALE 3/16"=1'-0"
DATE 03.05.12
DRAWN BY EAN
CONTACT PGOSSELIN
DRAWING

F-1
OF ONE

DRAWING TITLE
FP-CENTRO-CHICAGO.DWG
FURNITURE PLAN
STEELCASE ANSWER & NATIONAL EPIC/EXHIBIT

PROJECT:
CENTRO
222 W. HUBBARD STREET SUITE 400 CHICAGO, IL
4TH FLOOR- FURNITURE PLAN

I	ISSUED FOR REVIEW	3.29.2012
I	ISSUED FOR REVIEW	03.05.2012
NO.	ISSUES & REVISIONS	DATE

The following drawing/design is the sole intellectual property of Interiors for Business Inc. and may not be duplicated or copied will be billed at the current per hour rate.
All electrical and data hookups are the responsibility of the customer.

☐ APPROVED
☐ AUTHORIZED RHO TRADING SECURITIES:

SIGNED _____ DATE _____

**Interiors
for
Business**

409 N. River Street
Batavia, IL 60510
Phone: (630)761-1070
Fax: (630)761-1065