


EXHIBIT A
SUITE F LEASE SPACE LAYOUT

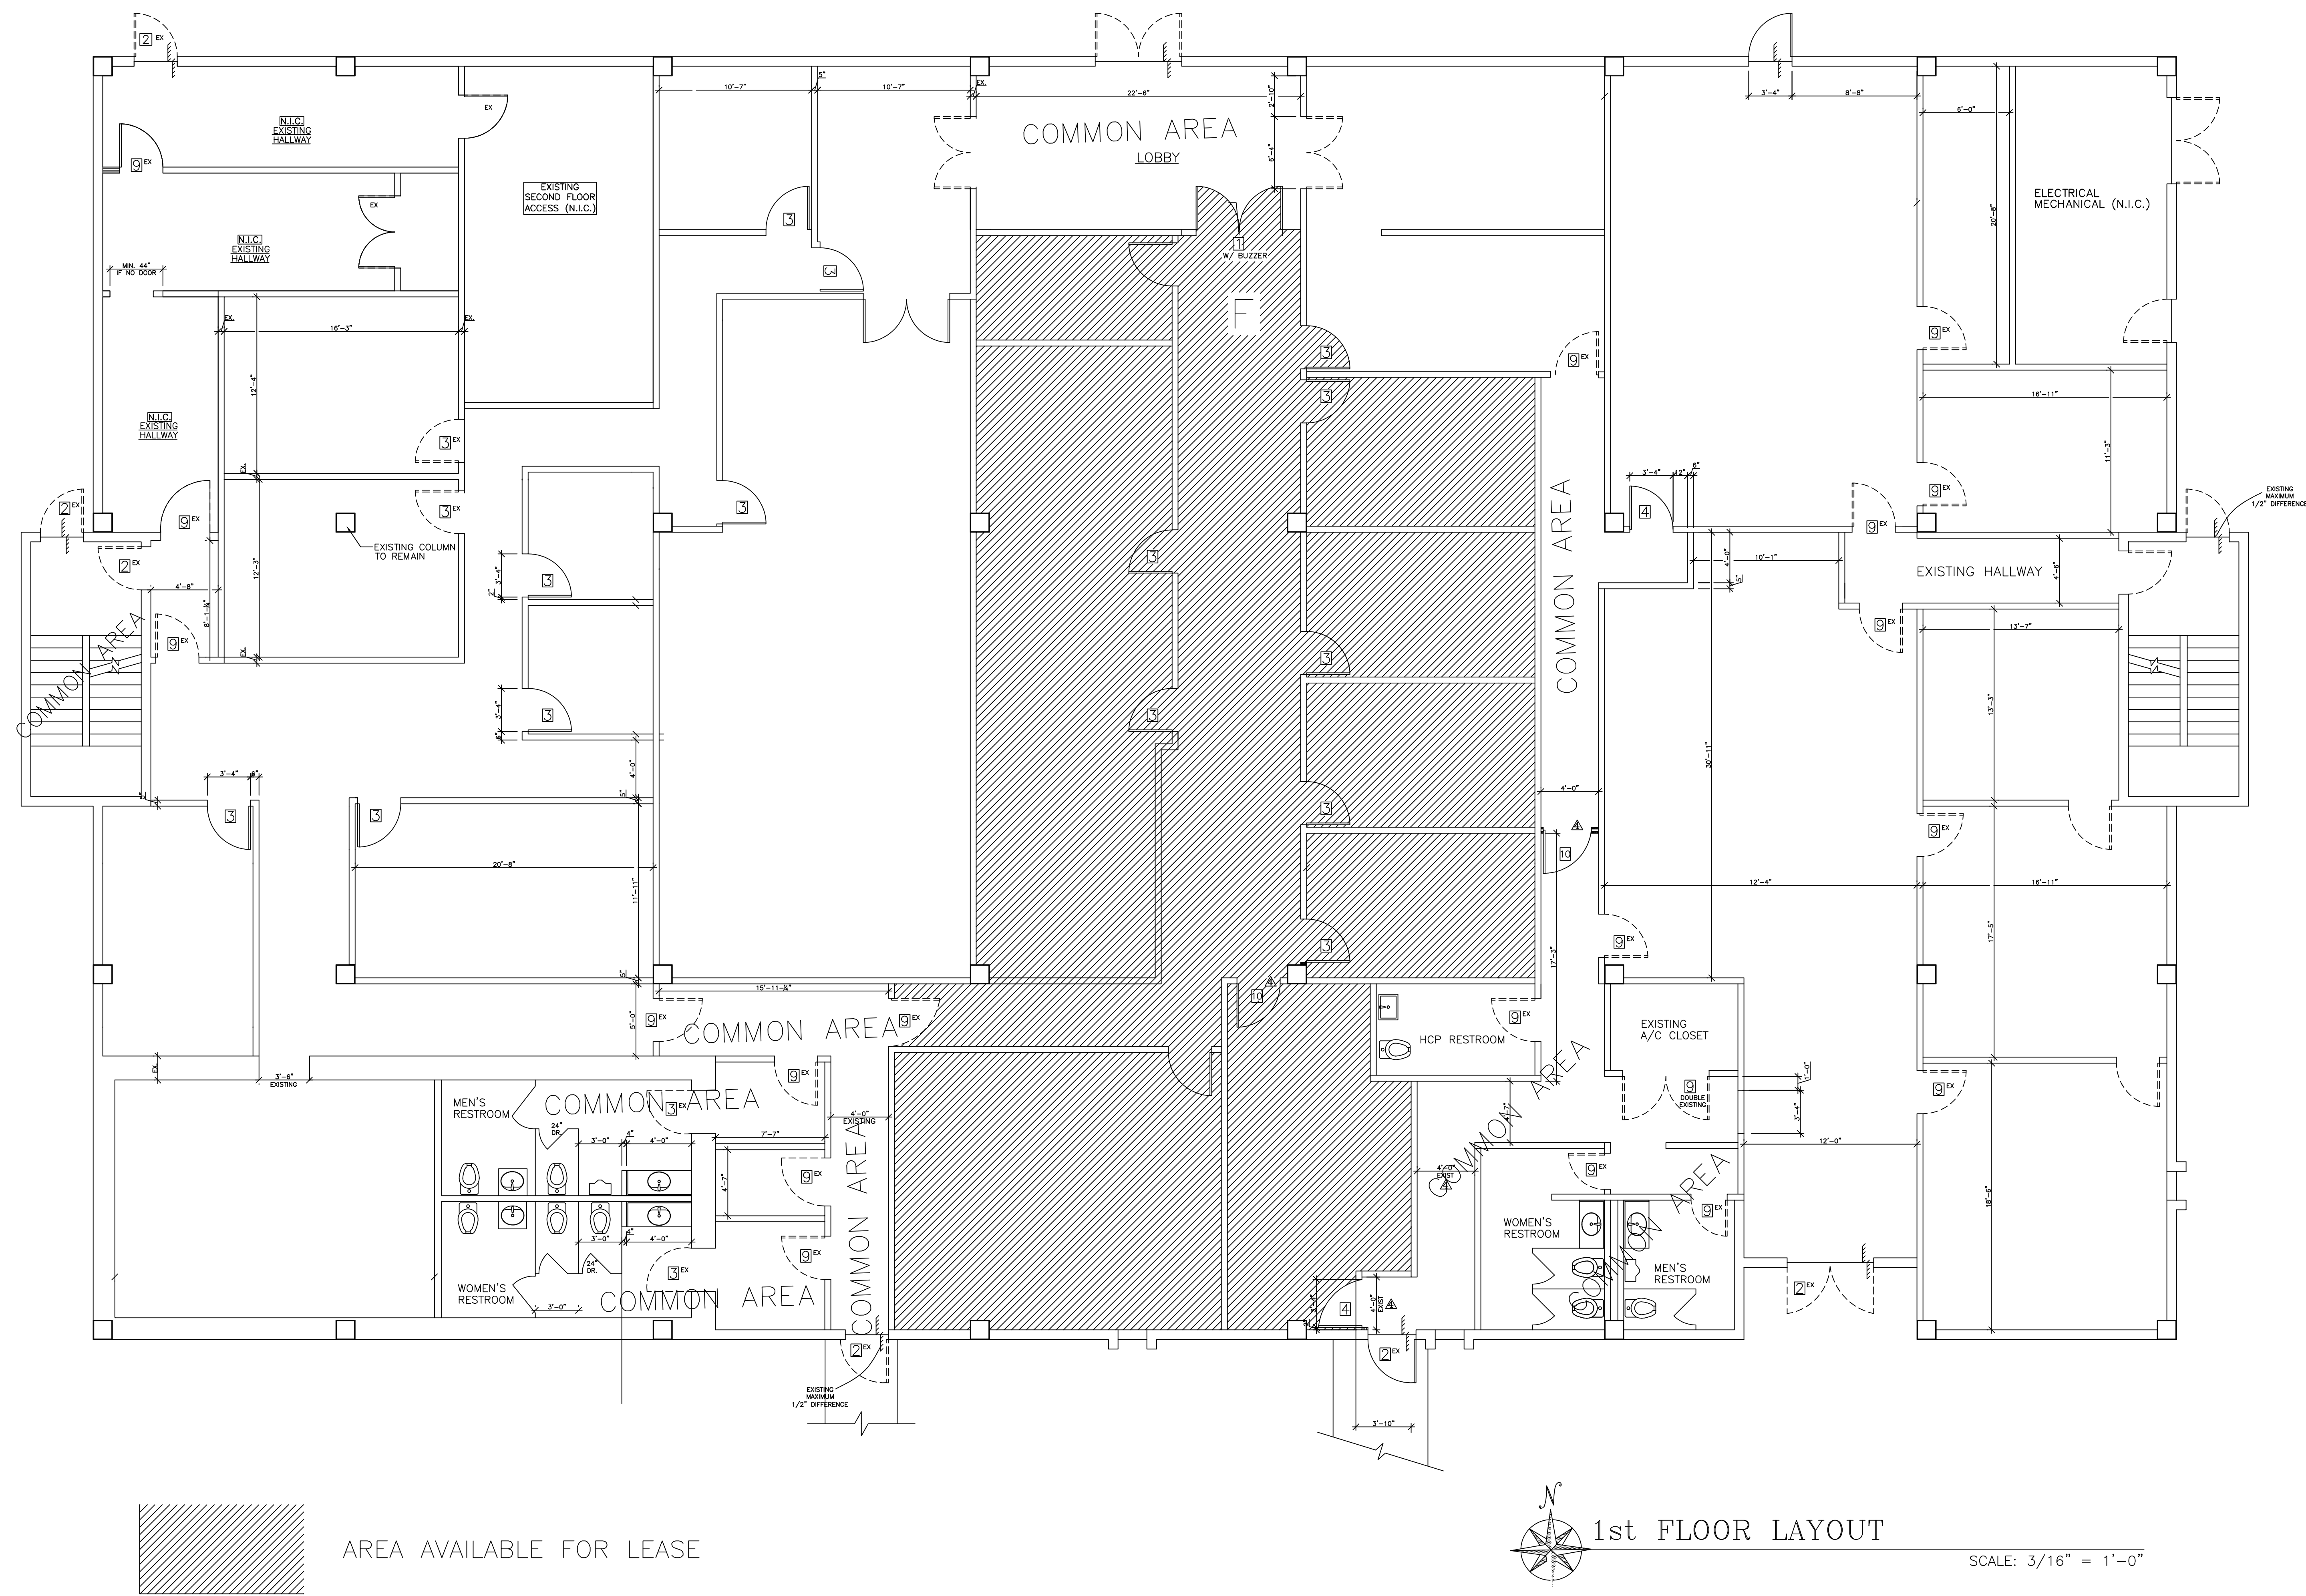

planning

development

consulting

engineering


REVISIONS	BY
9-29-04	ARC
12-20-04	ARC

PROJECT : NUNNO BUILDING INTERIOR RENOVATION	LOCATION: 5701 HOLLYWOOD BLVD. HOLLYWOOD, FL 33021 PHONE: 305-947-0432
---	--

AL CABARROCAS REGISTRATION #018426	DESIGN-BUILT ASSOCIATES DEVELOPMENT CORPORATION P.O. Box 652738, Miami, FL PH/FAX: (305)385-3157
---------------------------------------	---

DBA

EMILIO CASTRO P.E. REGISTRATION #41592 CIVIL	E.C. & ASSOCIATES, INC. EB0006576 CIVIL/STRUCTURAL ENGINEERS 14811 S.W. 9th LANE, Miami, FL 33194 PH: (305)480-7884 FAX: (305)480-7886
---	---

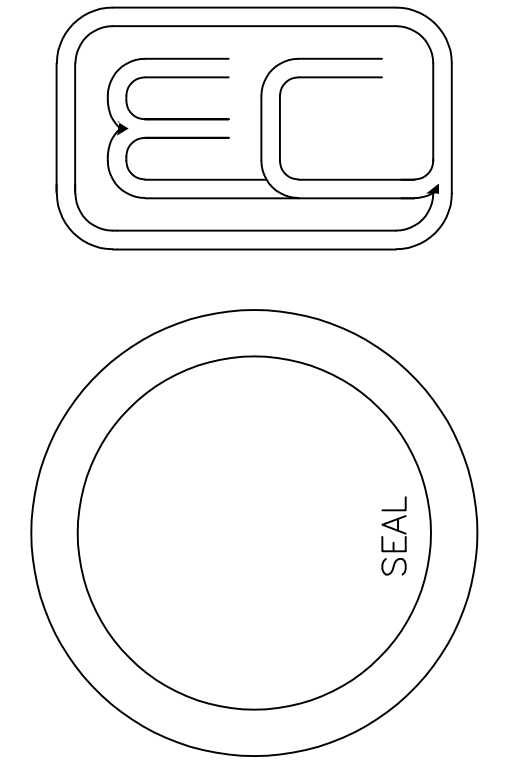

DATE
CAD FILE
SHEET
A-1